

**RFP No. CAP 27-10 -
Proposal for New Orange and Red Line Vehicles**

PART B Volume 2

TAB I.1 - Technical Approach Attachments: Drawings



CSR Sifang JV




CSR Qingdao Sifang Co. Ltd., & CSR America, Inc.,

May 15, 2014





**Massachusetts Bay
Transportation Authority**

massDOT
Massachusetts Department of Transportation

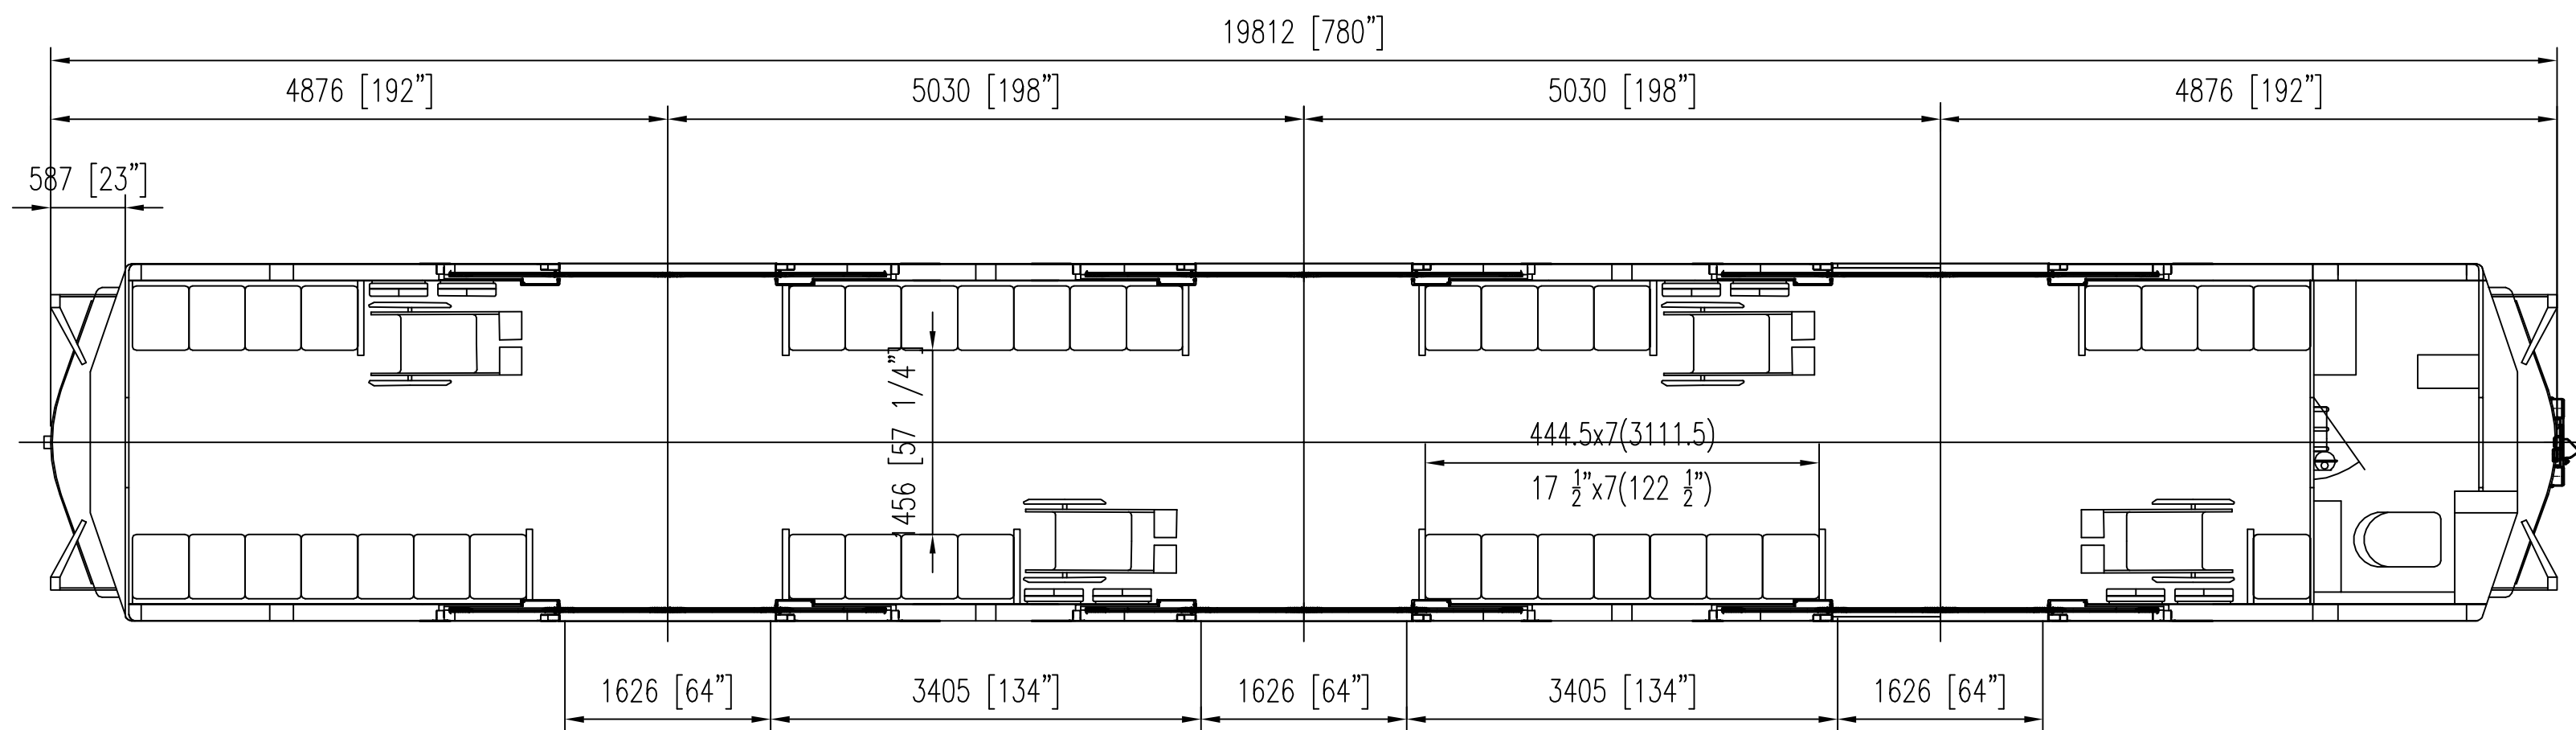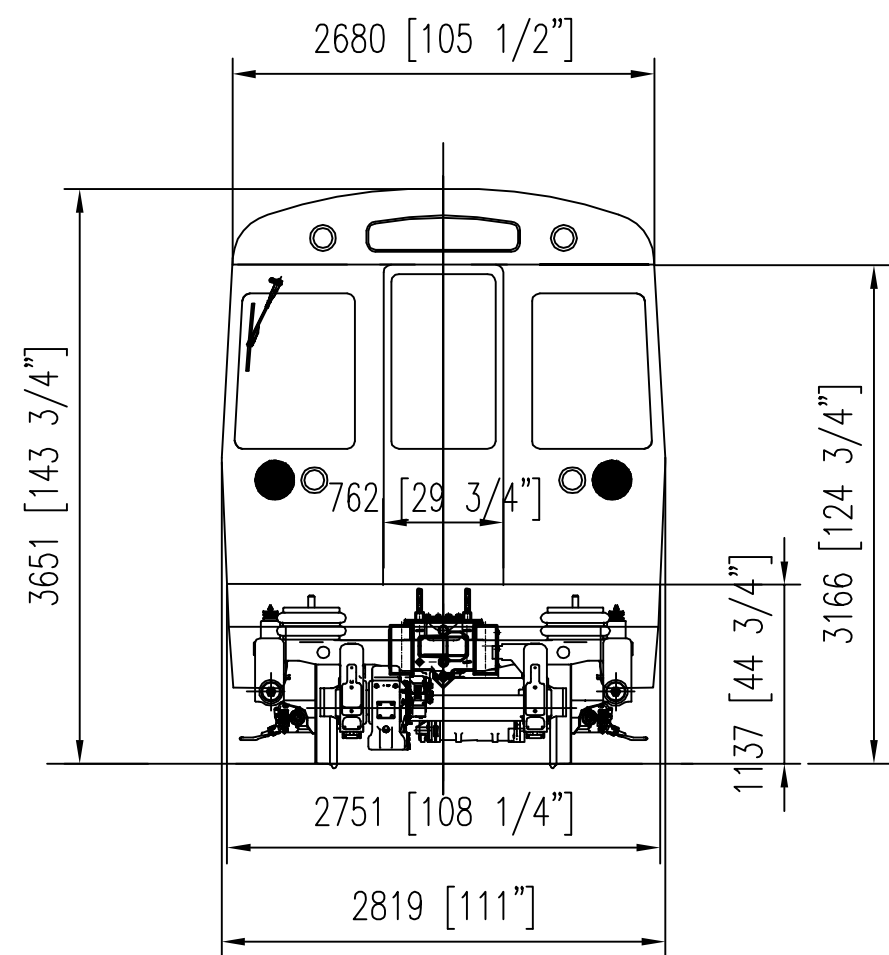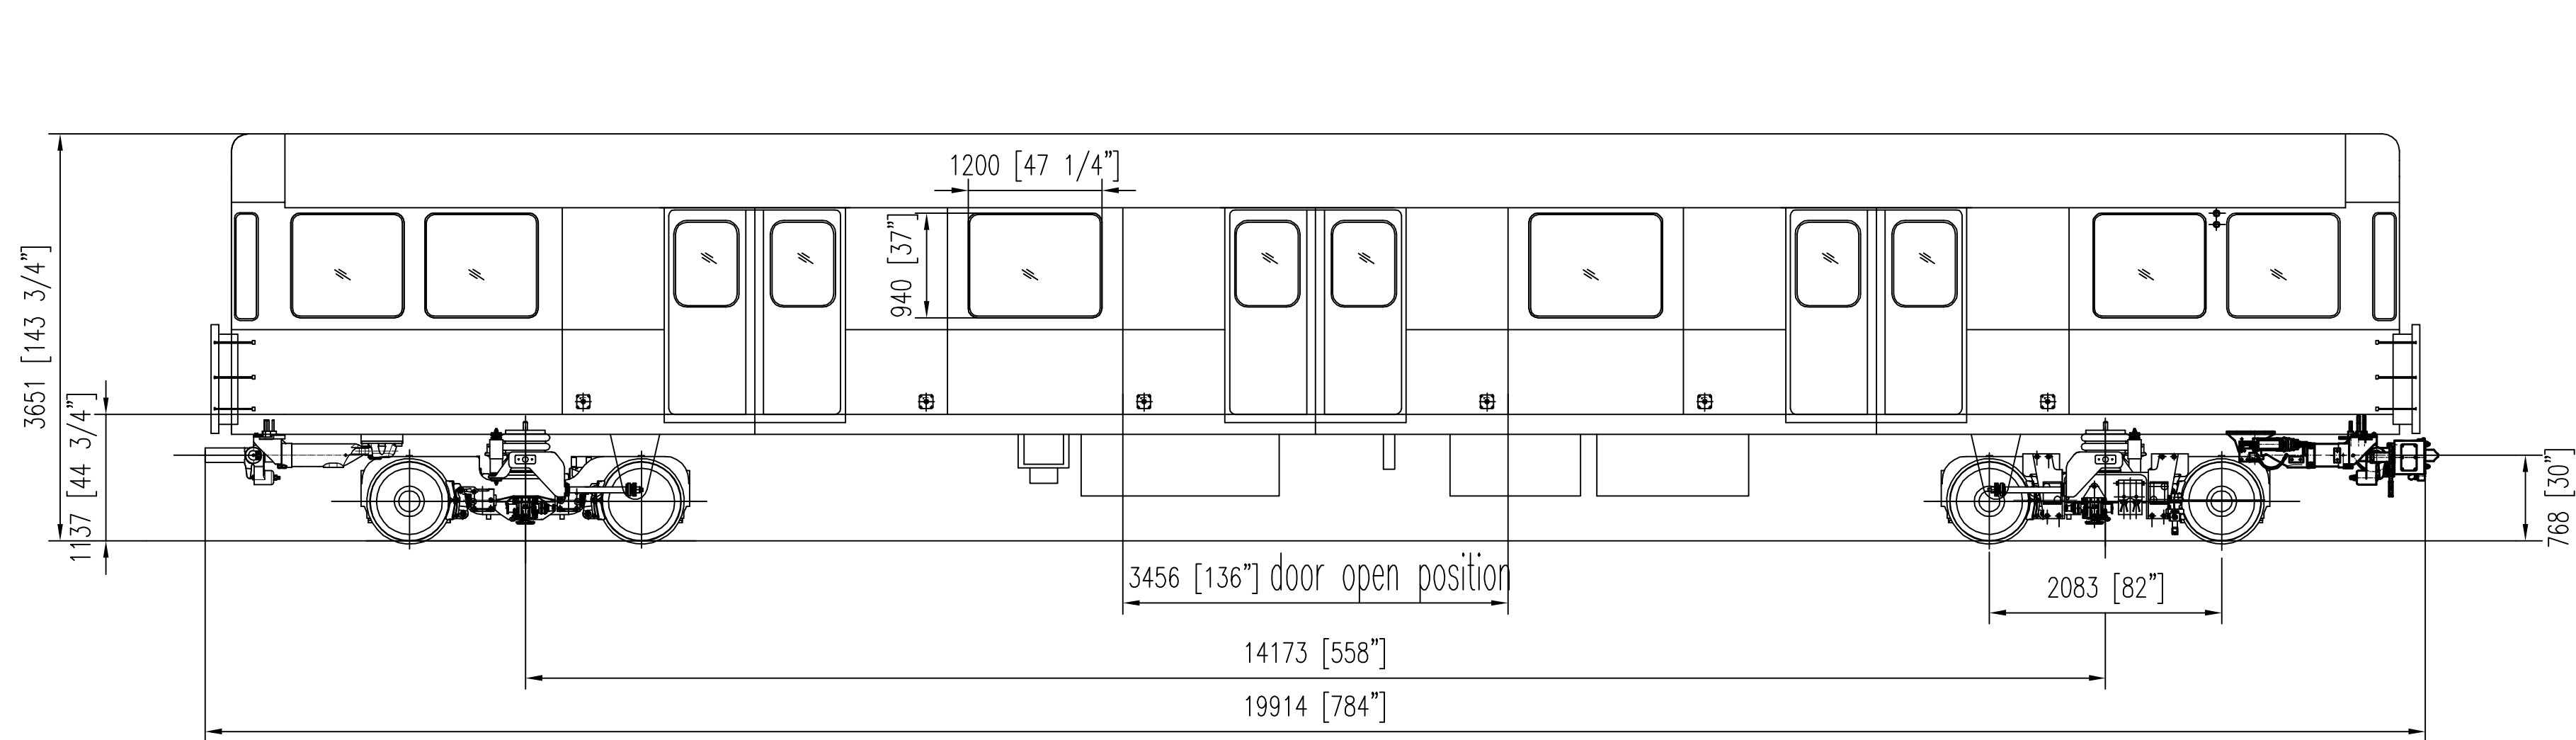


						CSR Qingdao Co.,Ltd Cab Car General Arrangement Orange Line Cars		
Mark	Quantity	Modified document No.		Signature	D/M/Y	Phase mark	Weight	Scale
Designed by				Processed by				1/4"=1'
Checked by				Standardized by				
Reviewed by				Approved by		Total pages:	Page No.:	
Directed by								


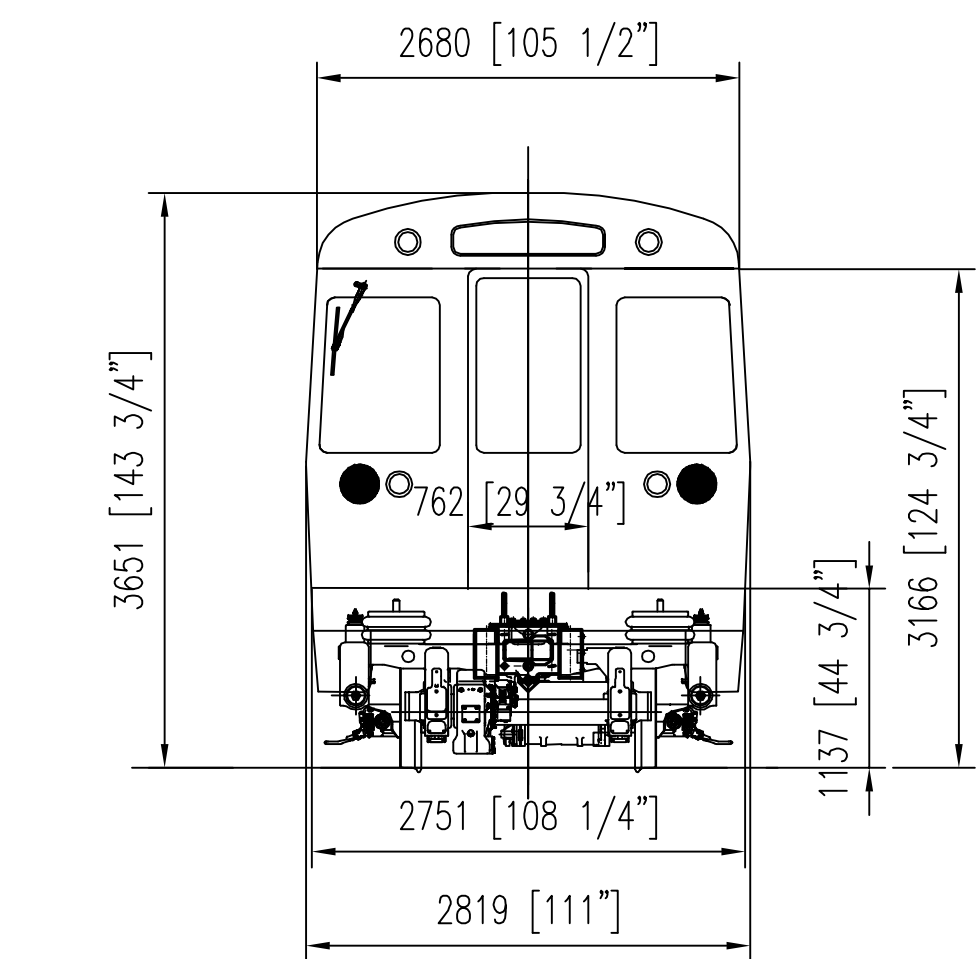
[illegible]

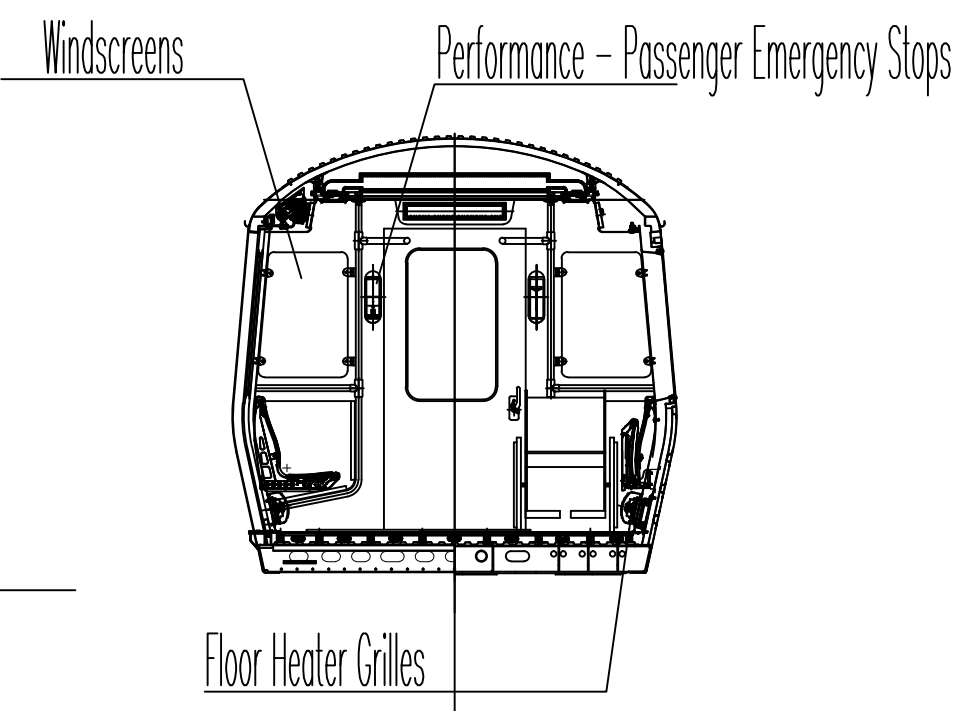


						CSR Qingdao Co.,Ltd							
									Cab Car Interior Equipment				
Mark	Quantity	Modified document No.		Signature	D/M/Y							Phase mark	Weight
Designed by													
Checked by			Processed by					1/4"=1'					
Reviewed by			Standardized by										
Directed by			Approved by			Total pages:	Page No.:	Orange Line Cars					

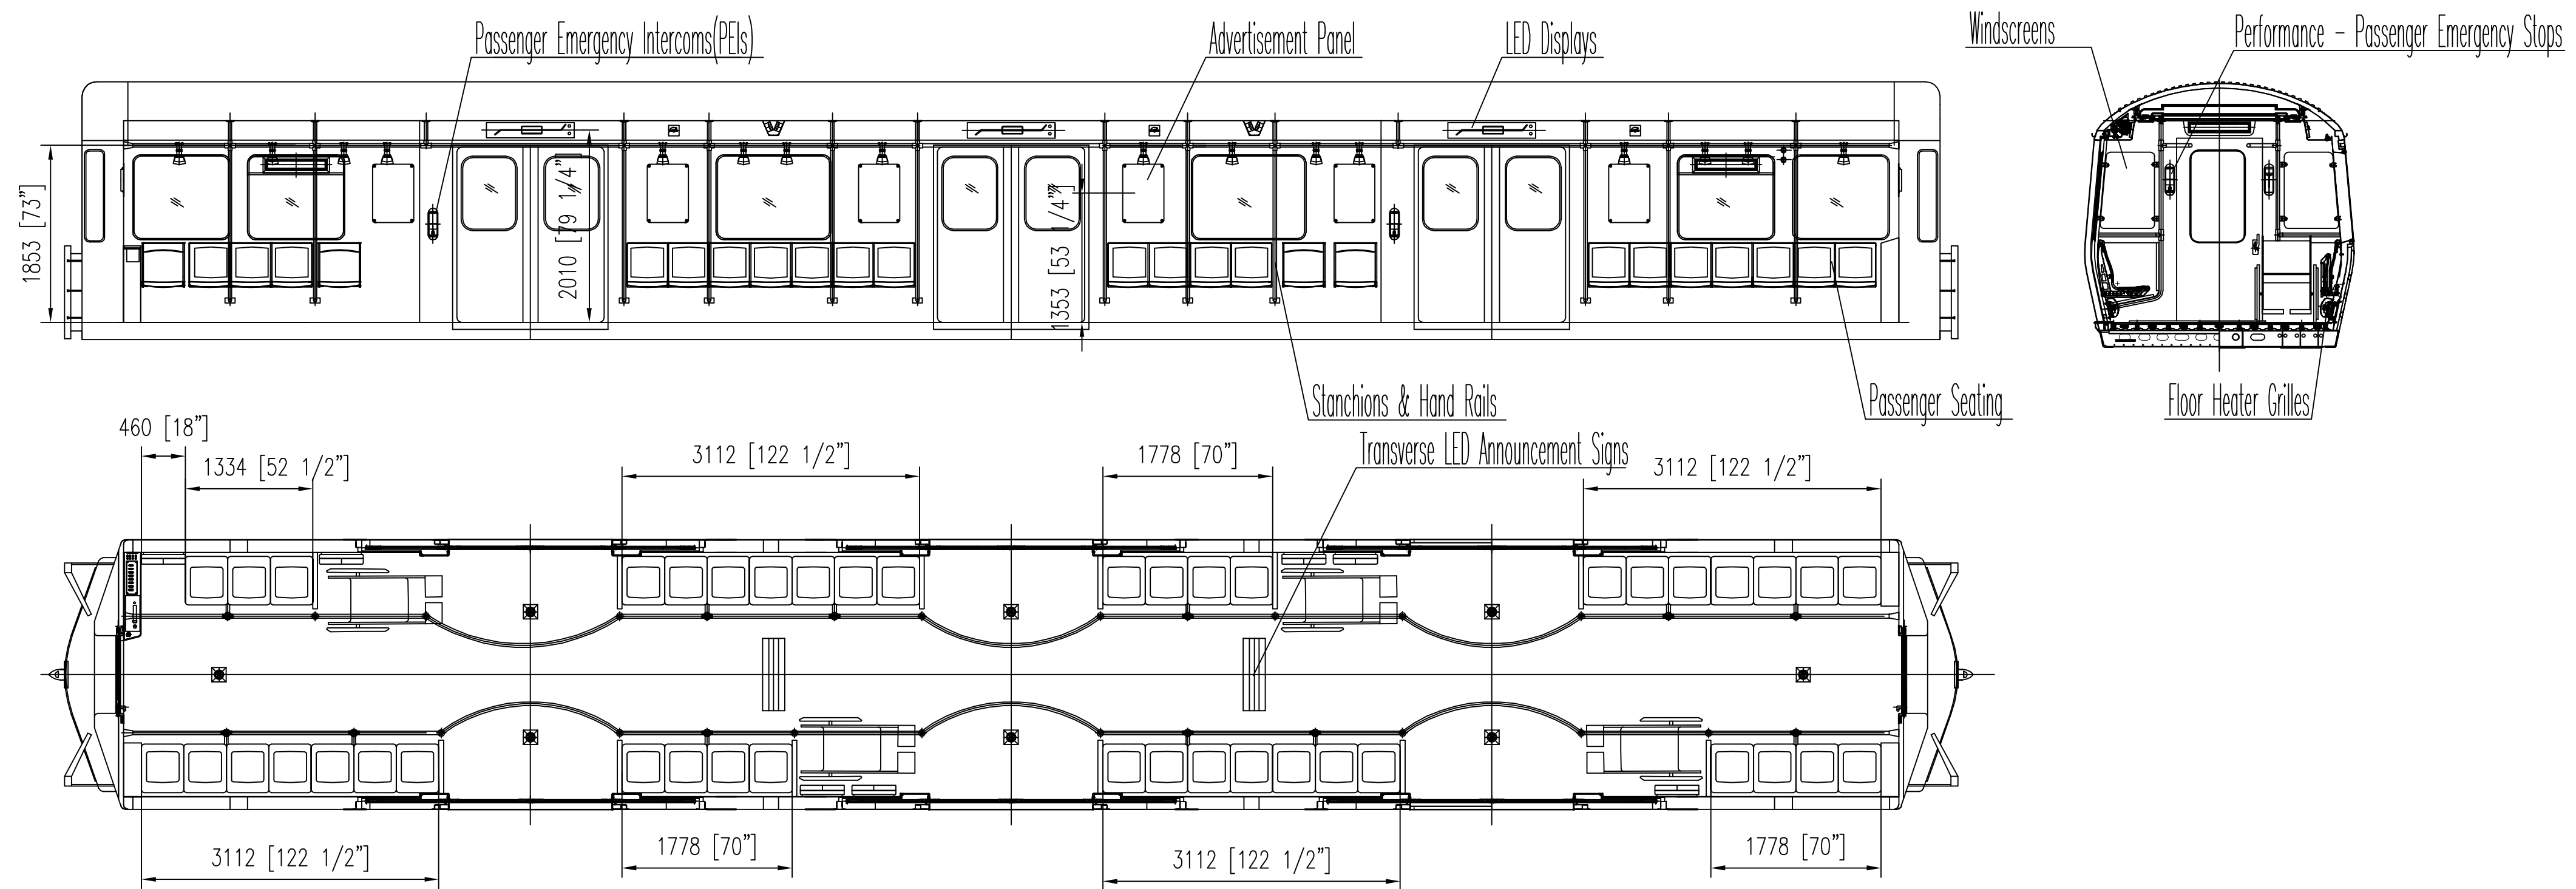





						CSR Qingdao Co.,Ltd		
						Non-Cab Car		
						Interior Equipment		
Mark	Quantity	Modified document No.		Signature	D/M/Y	Phase mark	Weight	Scale
Designed by				Processed by				1/4"=1'
Checked by				Standardized by				
Reviewed by				Approved by		Total pages:	Page No.:	
Directed by								

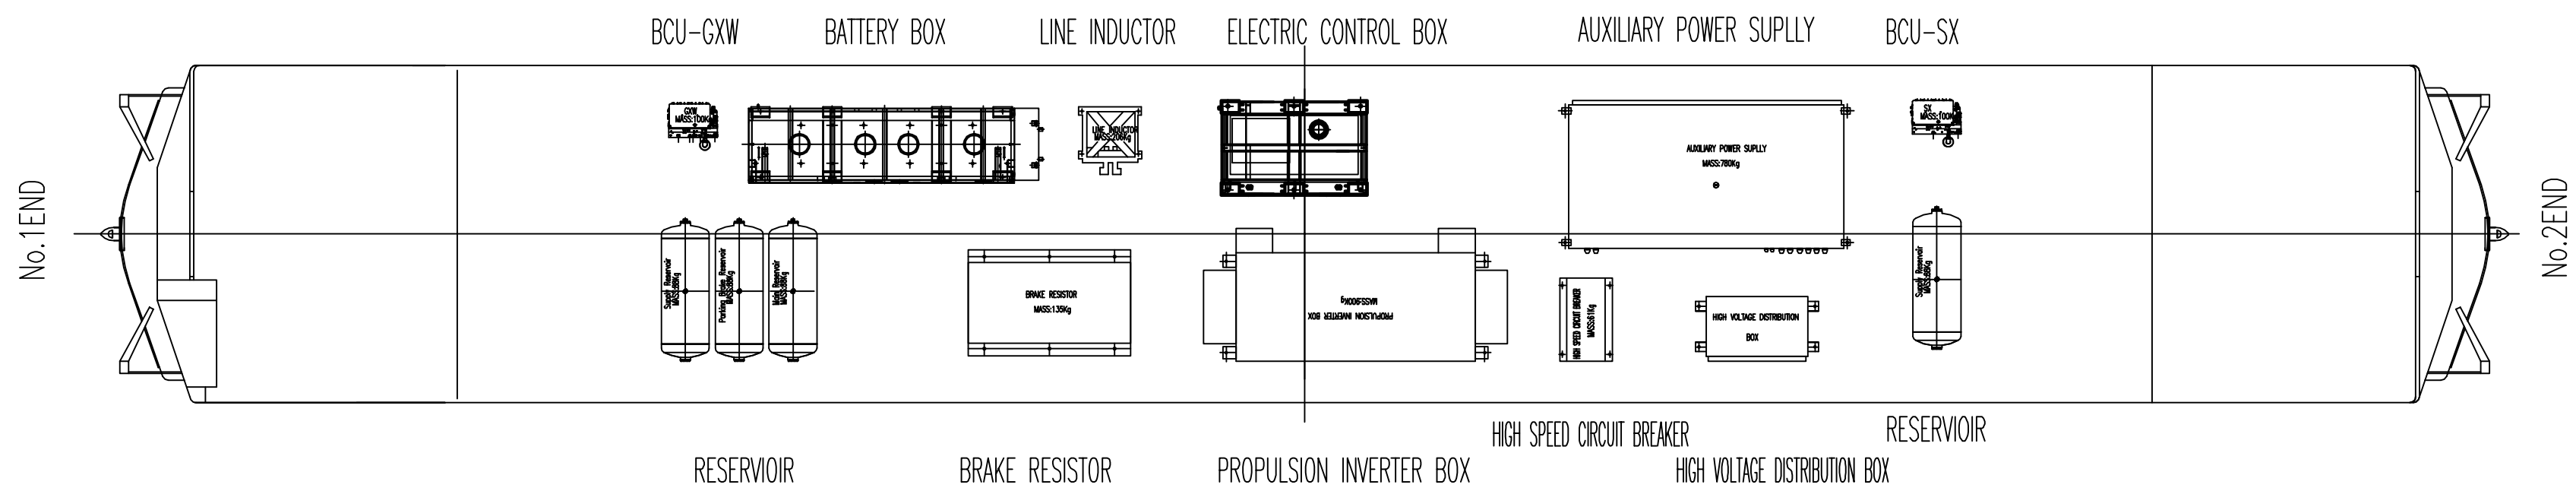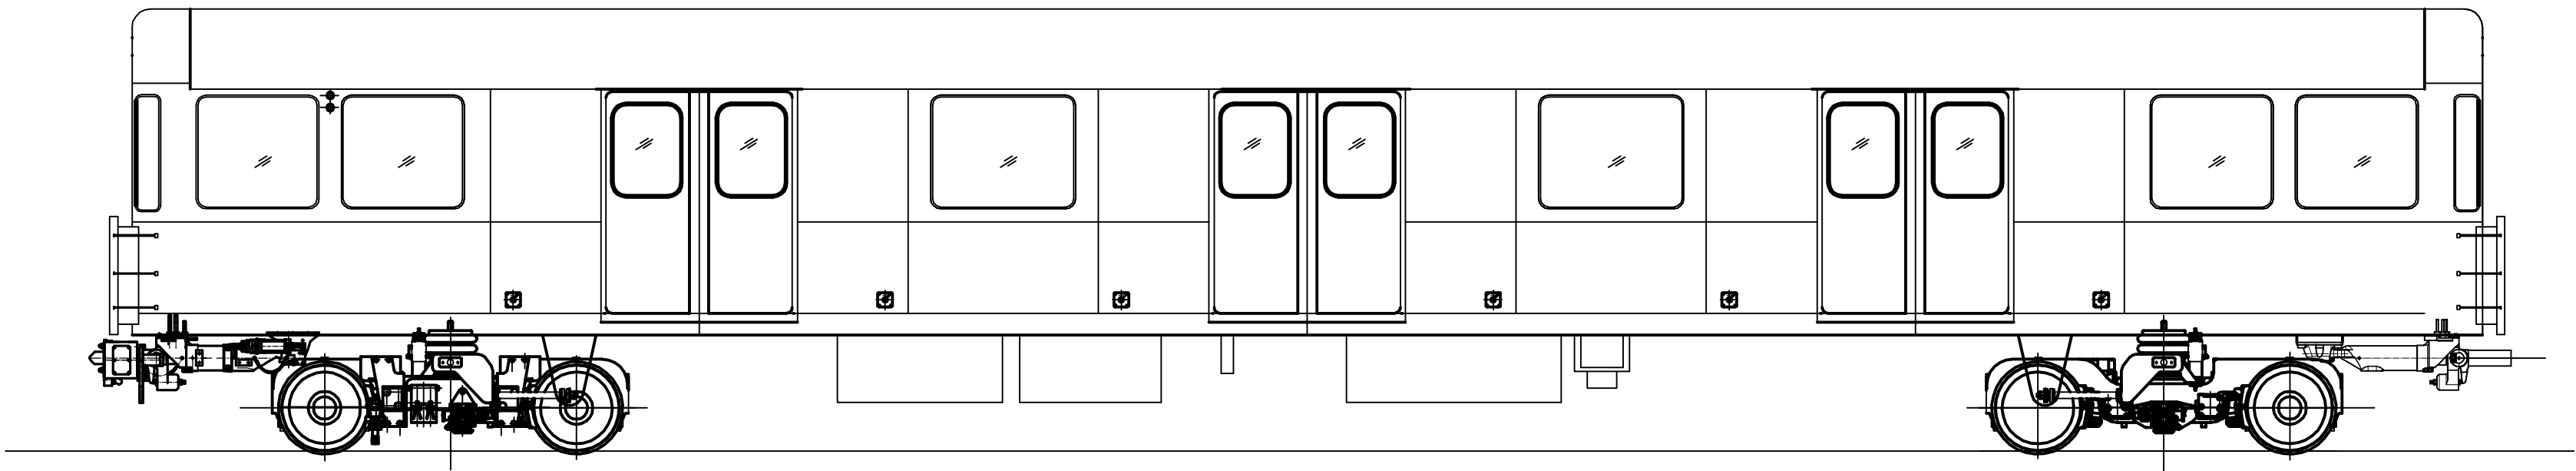

						CSR Qingdao Co.,Ltd		
						Cab Car		
						Underframe Equipment		
Mark	Quantity	Modified document No.		Signature	D/M/Y	Phase mark	Weight	Scale
Designed by				Processed by				1/4'=1'
Checked by				Standardized by				
Reviewed by				Approved by		Total pages:	Page No.:	
Directed by								


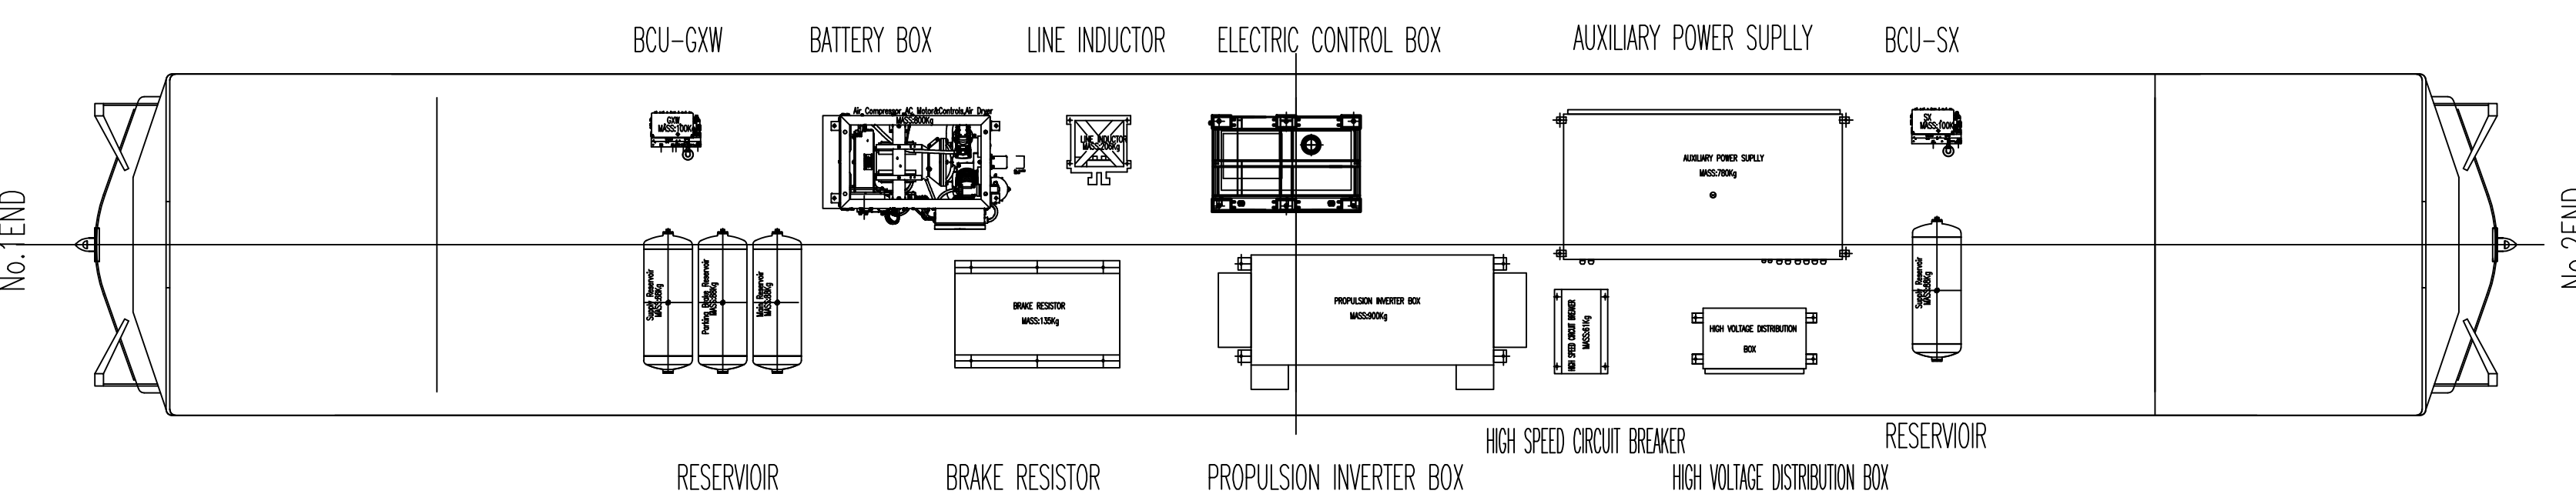


									CSR Qingdao Co.,Ltd	
									Non-Cab Car	
									Underframe Equipment	
									Orange Line Cars	
Mark	Quantity	Modified document No.		Signature	D/M/Y	Phase mark	Weight	Scale		
Designed by										
Checked by			Processed by							
Reviewed by			Standardized by					1/4"=1"		
Directed by			Approved by			Total pages:	Page No.:			

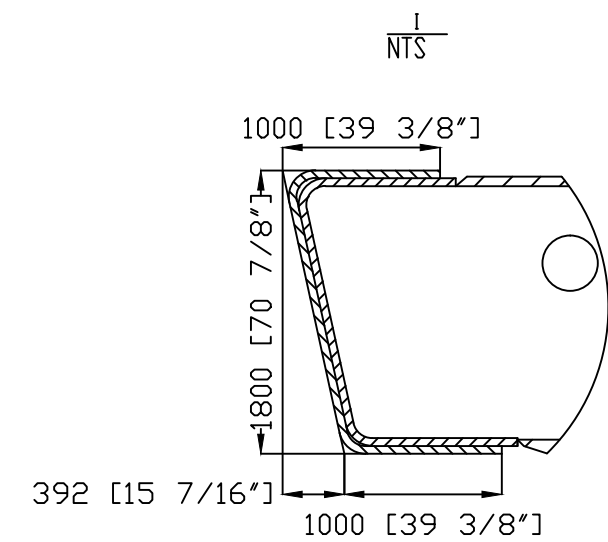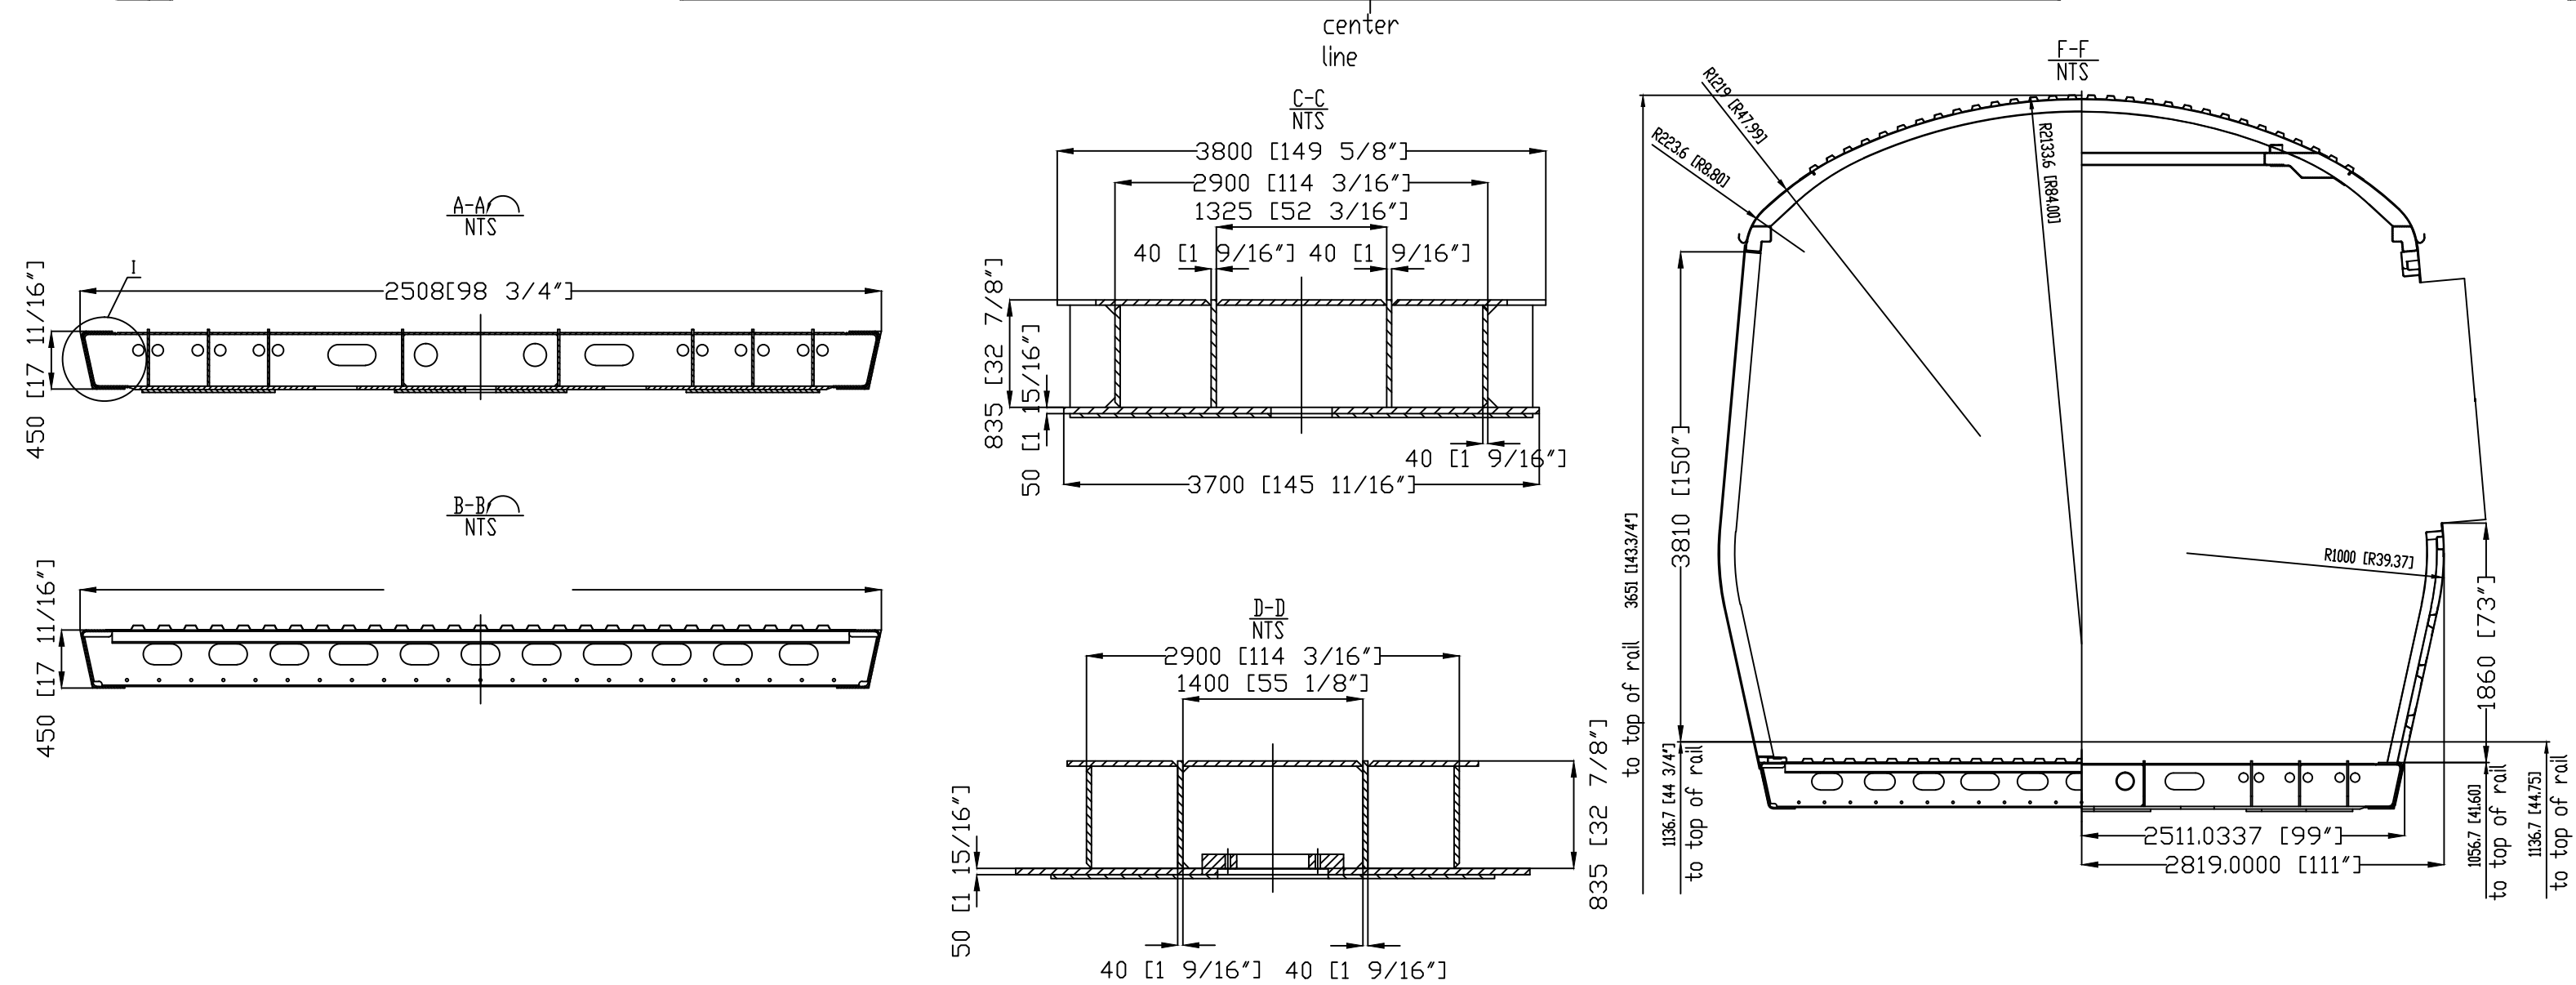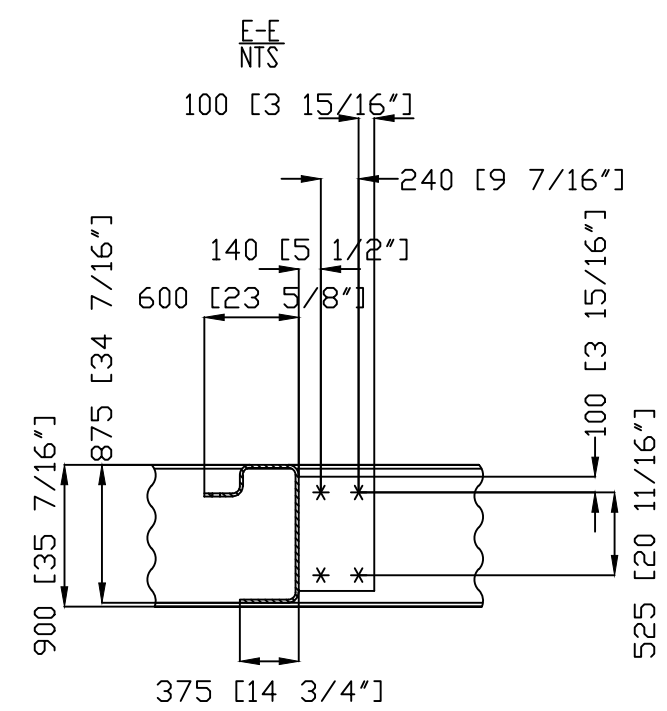
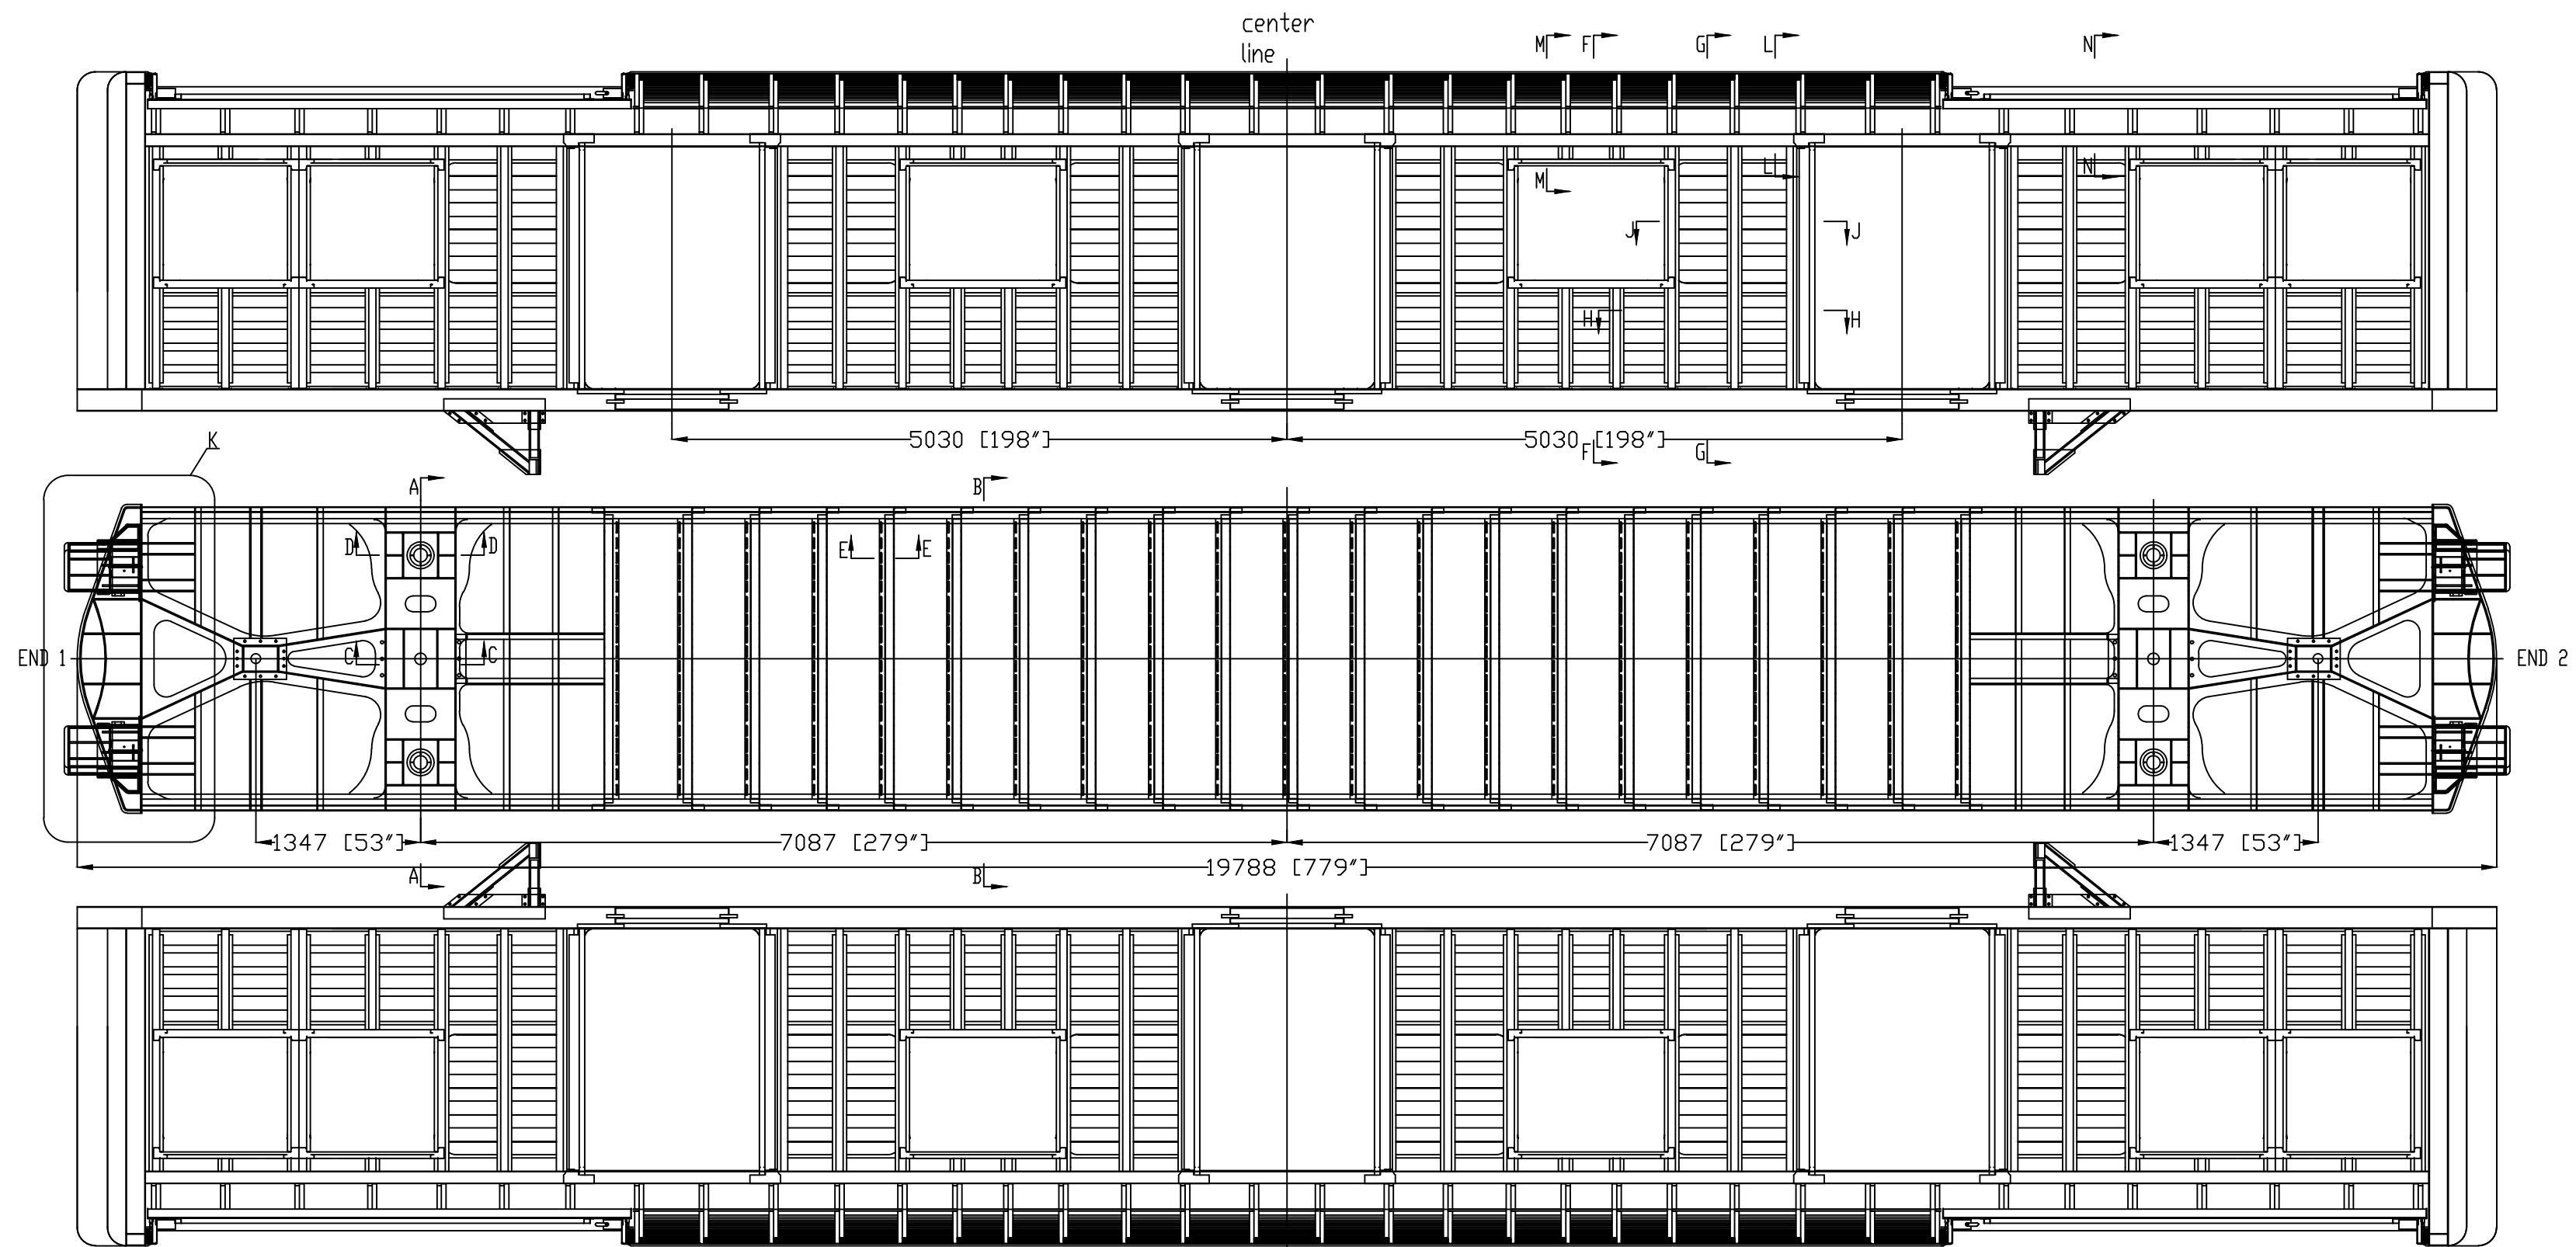


note:inch dimensions within brackets.






				CSR Qingdao Co.,Ltd			
				Carbody Structure			
Mark	Quantity	Modified document No.	Signature	D/M/Y	Phase mark	Weight	Scale
Designed by							
Checked by			Processed by				1/4"=1'
Reviewed by			Standardized by				
Directed by			Approved by				
Total pages:						Page No.:	1 of 2
				Orange Line Cars			

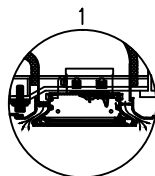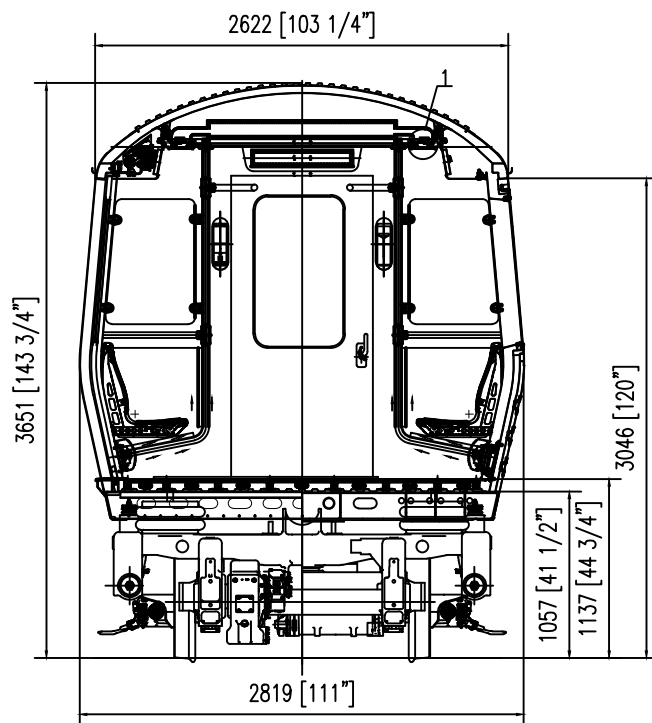




									CSR Qingdao Co.,Ltd					
												Section		
												General Arrangement		
												Orange Line Cars		
Mark	Quantity	Modified document No.		Signature	D/W/Y	Phase mark		Weight	Scale					
Designed by				Processed by					1/4" = 1"					
Checked by														
Reviewed by				Standardized by										
Directed by				Approved by		Total pages:		Page No.:						

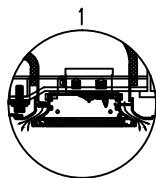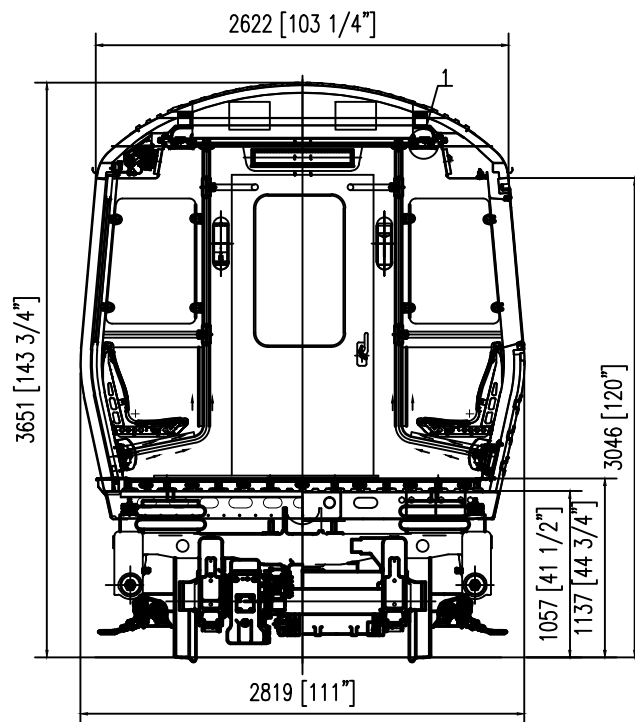

									CSR Qingdao Co.,Ltd		
									Section HVAC		
									General Arrangement		
Mark	Quantity	Modified document No.		Signature	D/M/Y	Phase mark	Weight	Scale	Orange Line Cars		
Designed by				Processed by				1/4" = 1"			
Checked by											
Reviewed by				Standardized by							
Directed by				Approved by		Total pages	Page No.:				

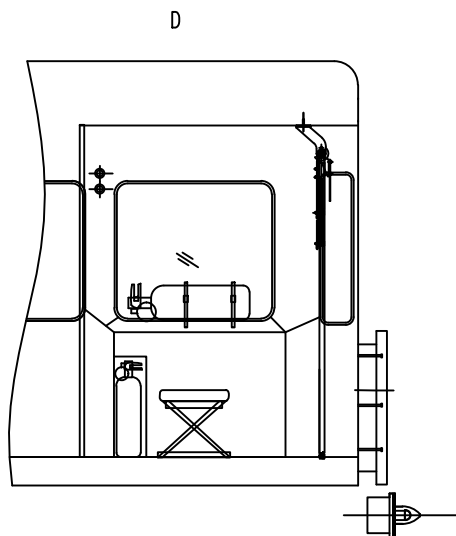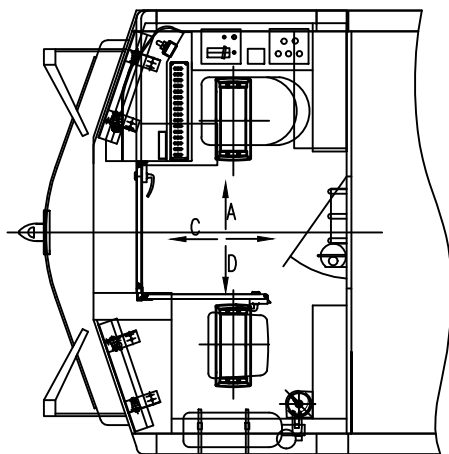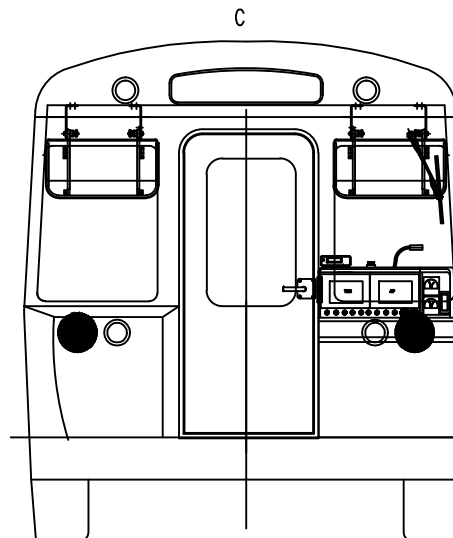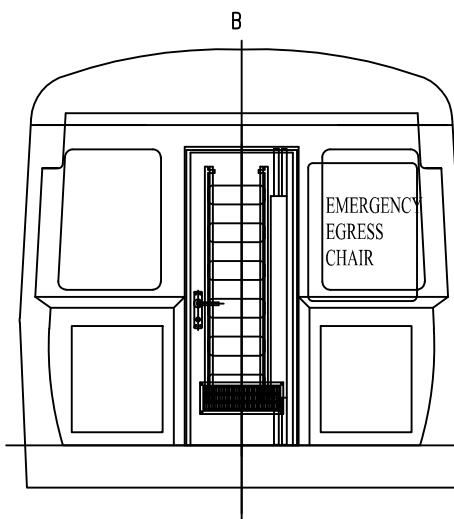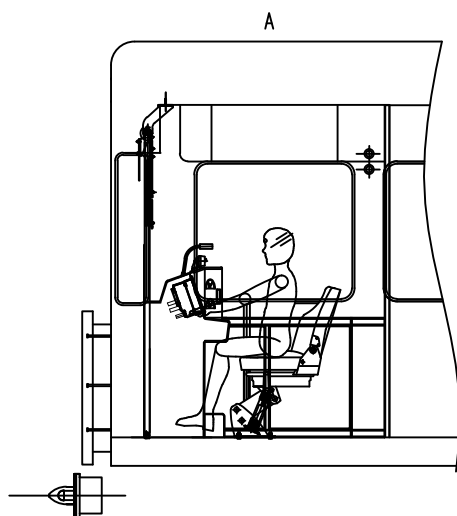




--	--	

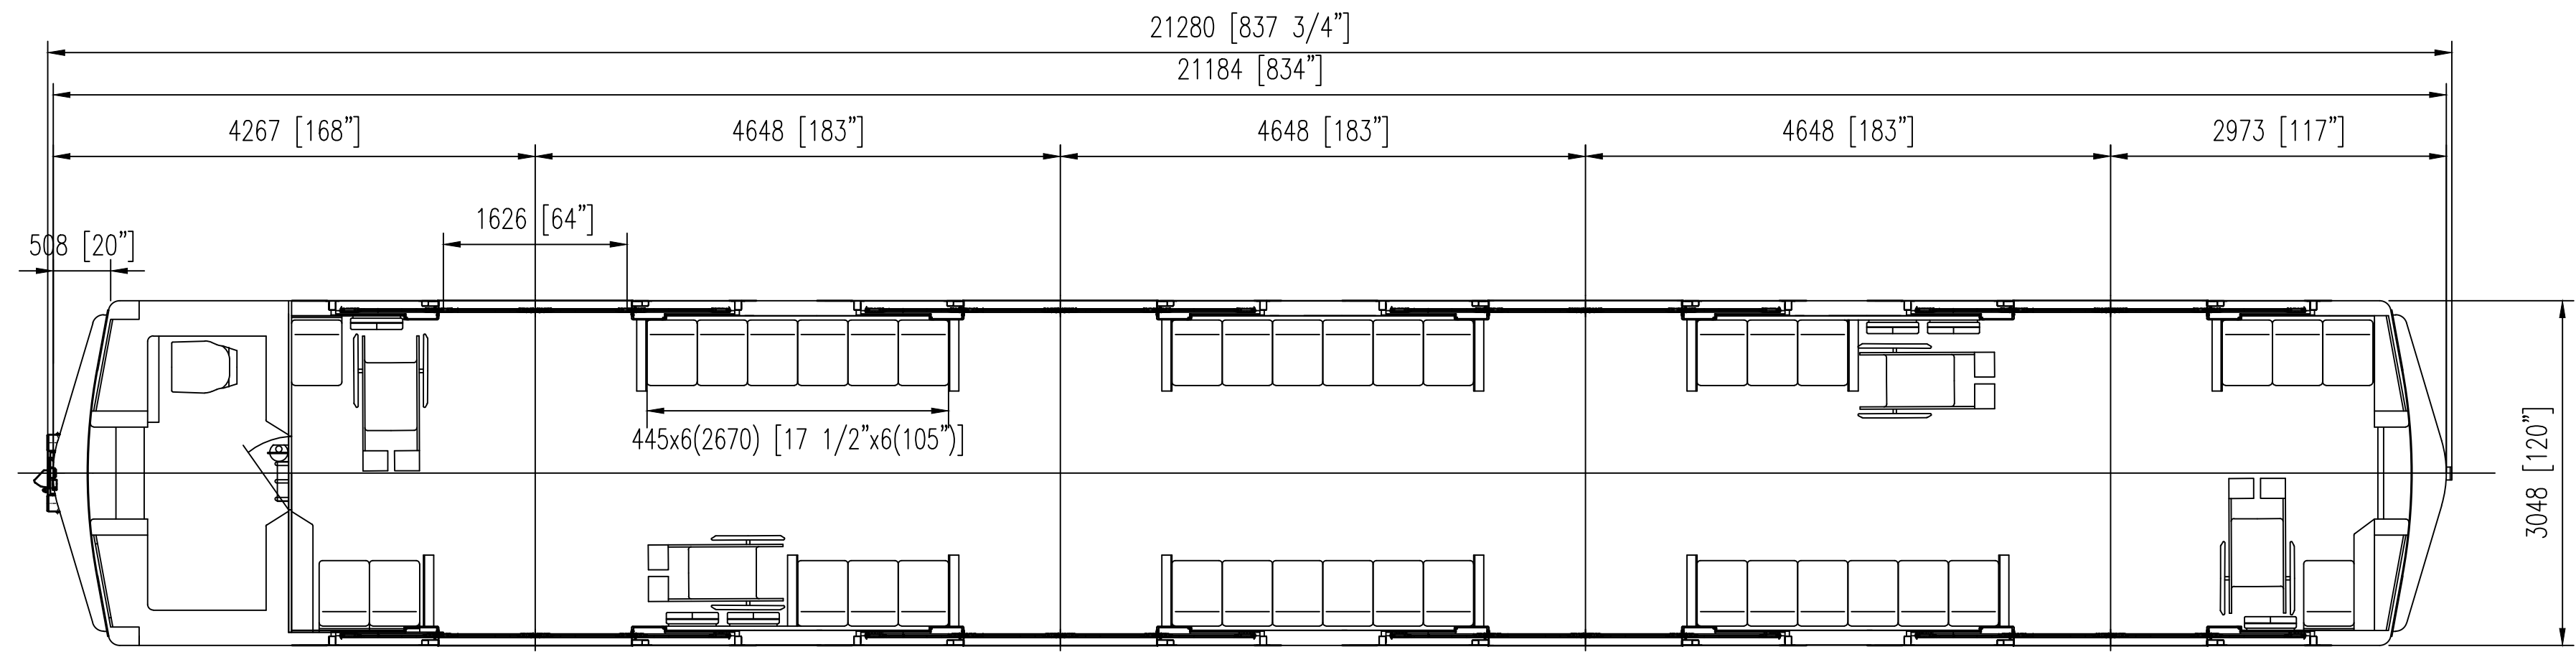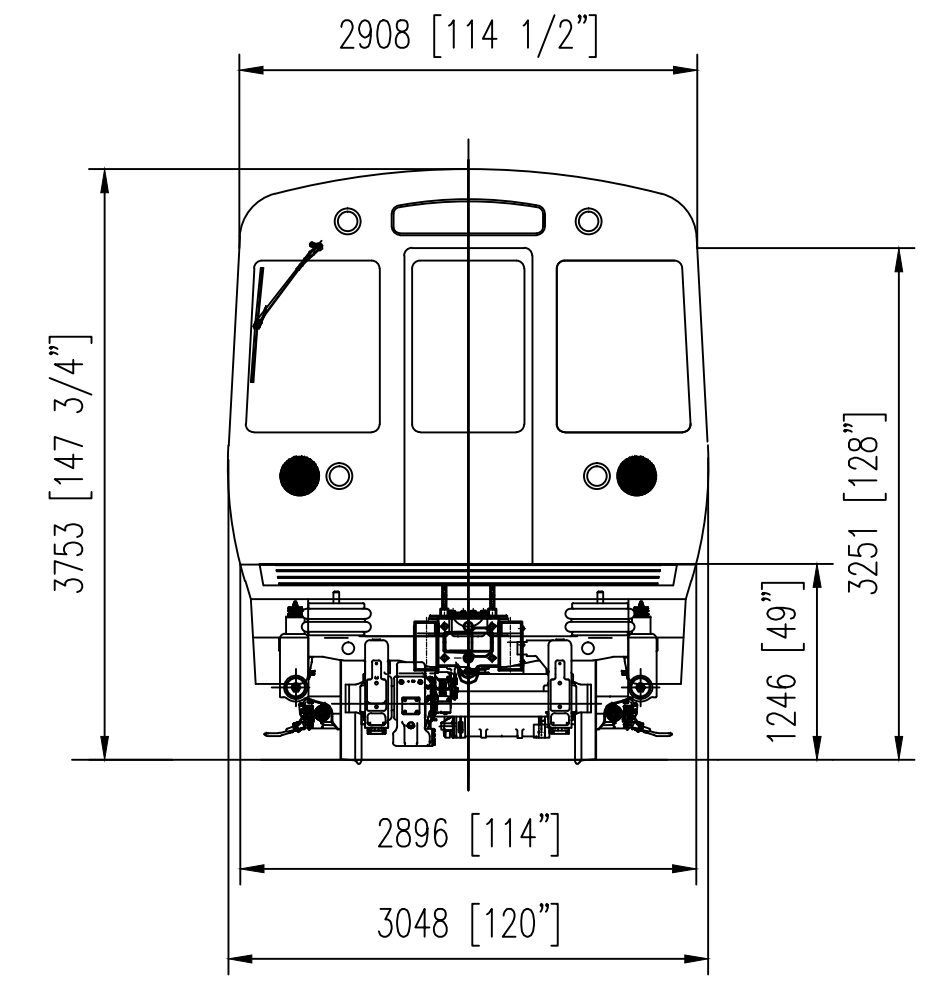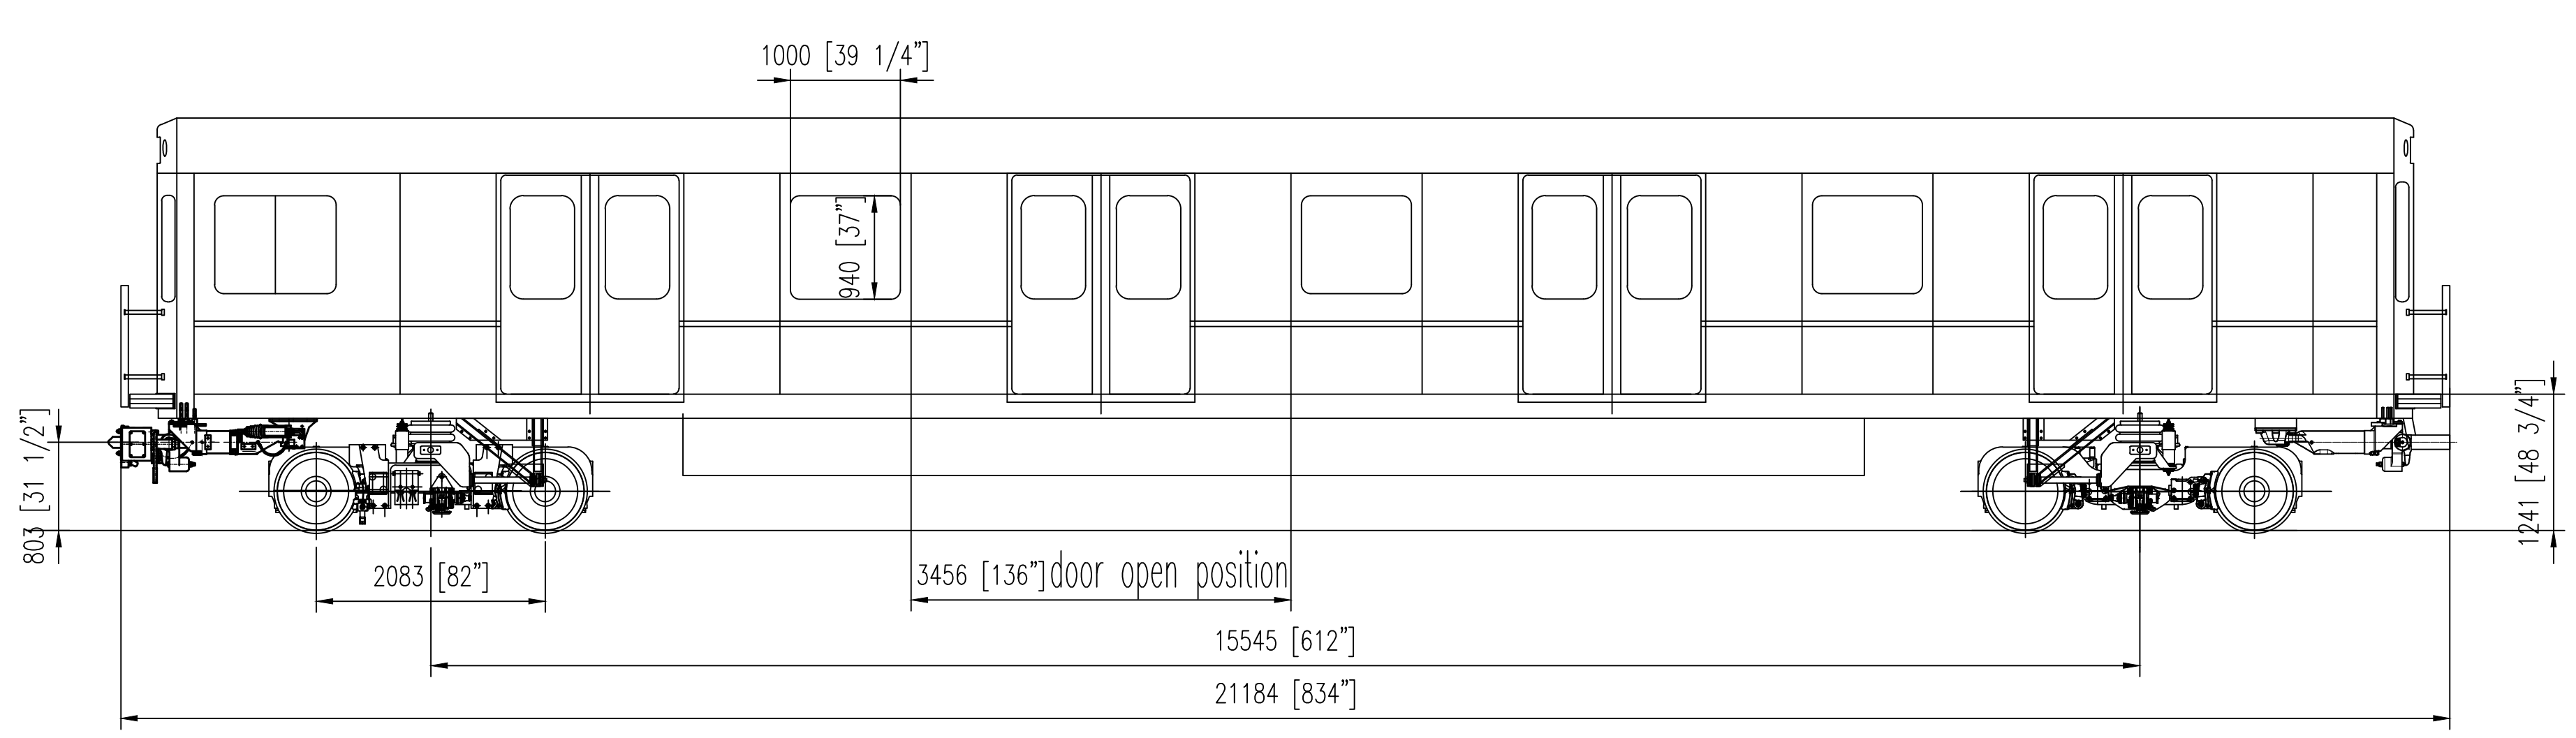


						CSR Qingdao Co.,Ltd		
						Cab Car		
Mark	Quantity	Modified document No.		Signature	D/M/Y	Phase mark	Weight	Scale
Designed by				Processed by				1/4"=1'
Checked by				Standardized by				
Reviewed by				Approved by		Total pages:	Page No.:	
Directed by								


General Arrangement



Red Line Cars

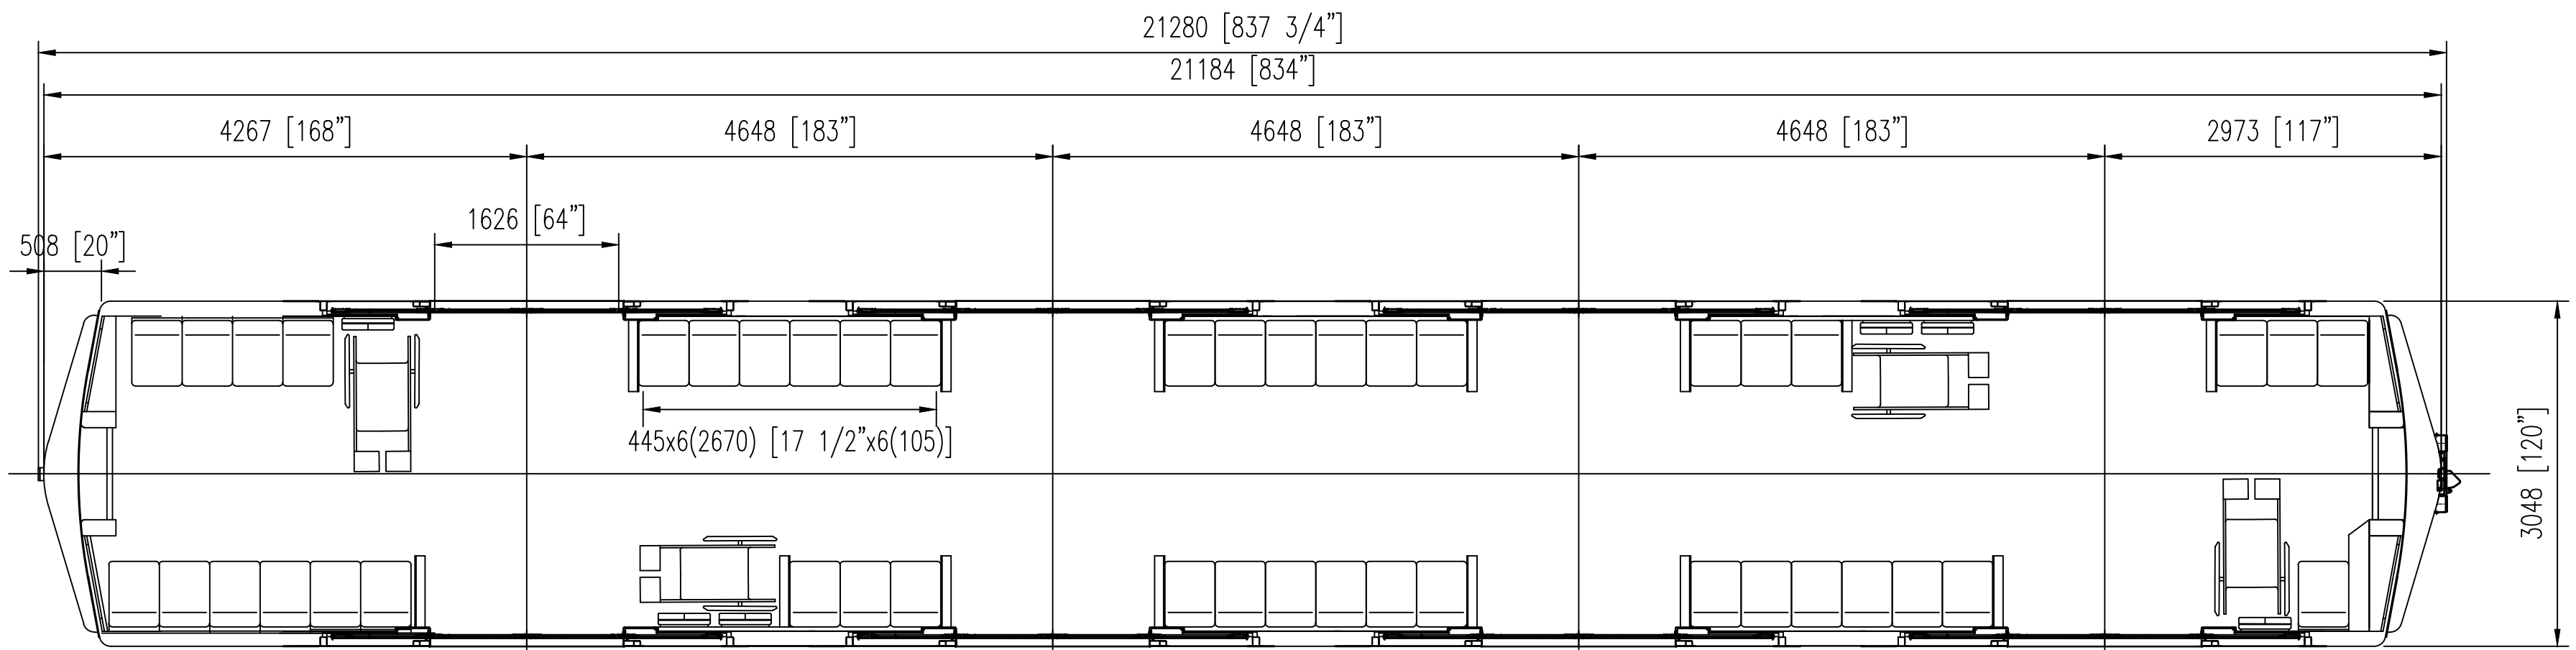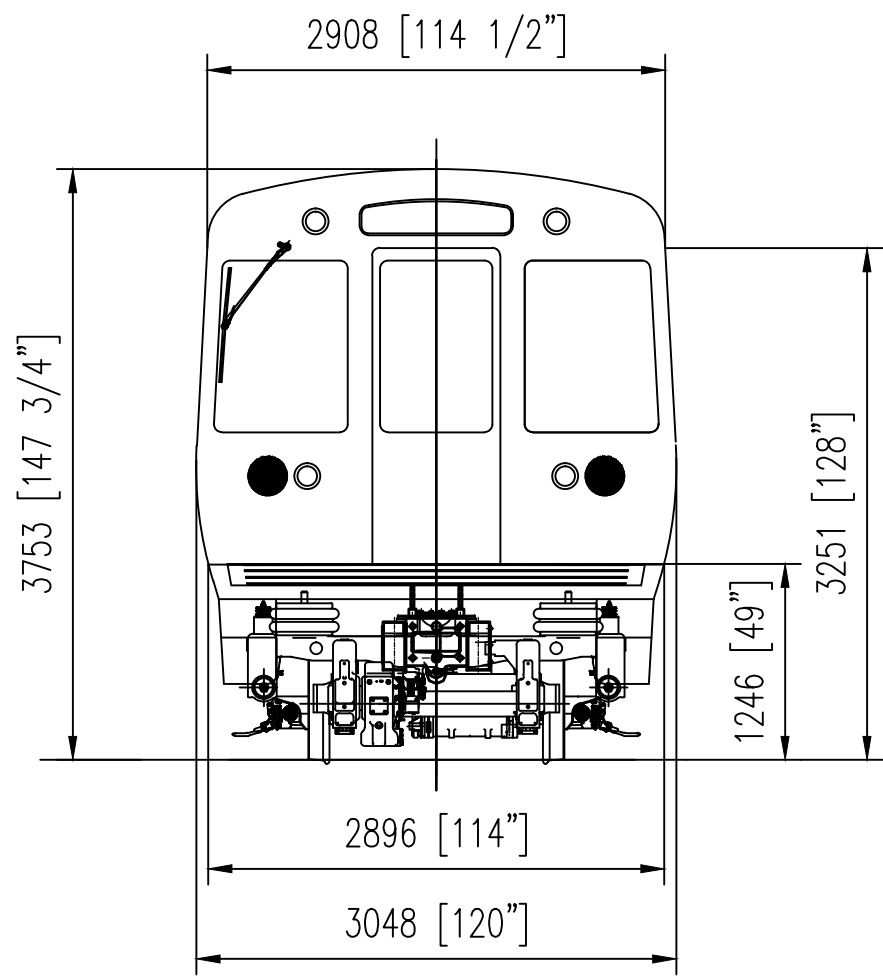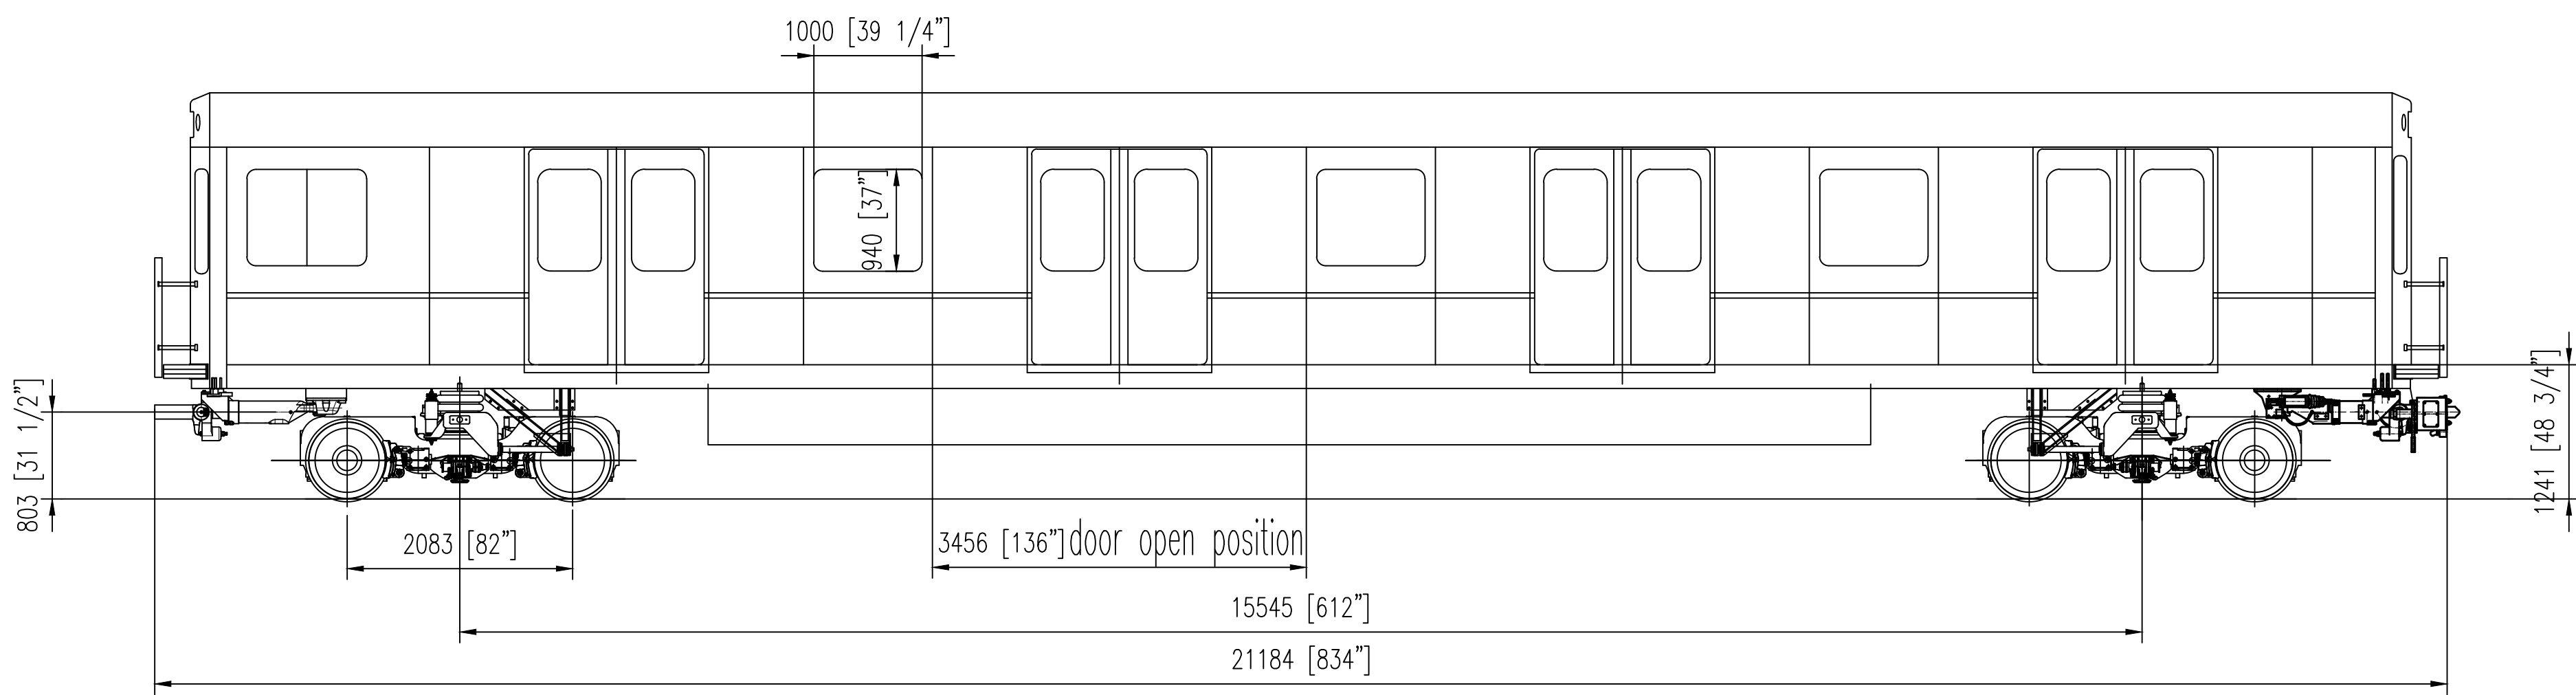

									CSR Qingdao Co.,Ltd
									Non-Cab Car
									General Arrangement
Mark	Quantity	Modified document No.		Signature	D/M/Y	Phase mark		Weight	Scale
Designed by				Processed by					
Checked by									1/4"=1'
Reviewed by				Standardized by					
Directed by				Approved by		Total pages:		Page No.:	Red Line Cars


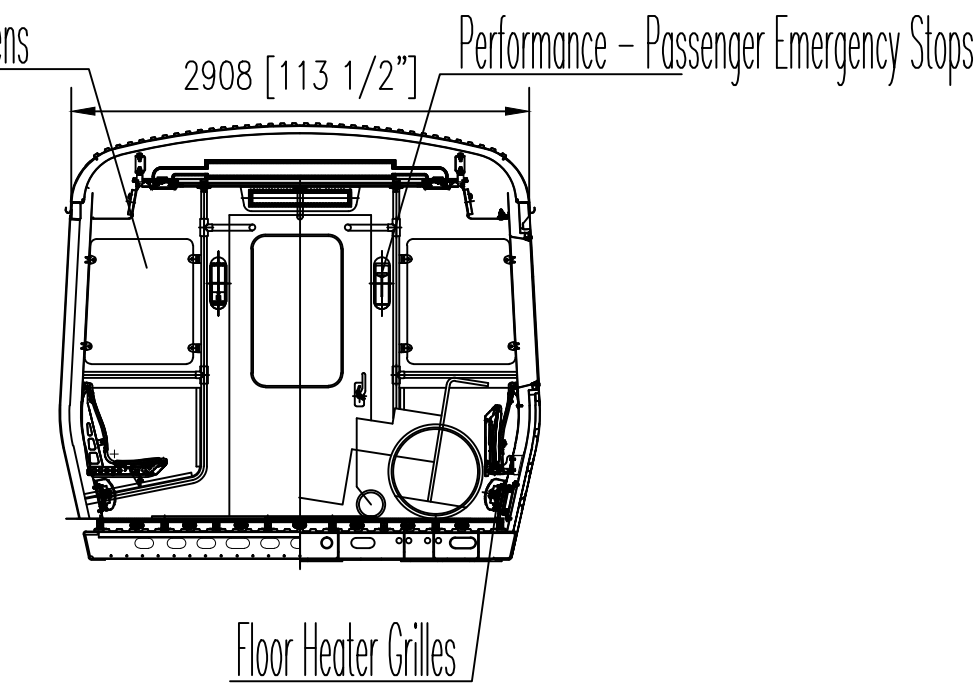
[illegible]

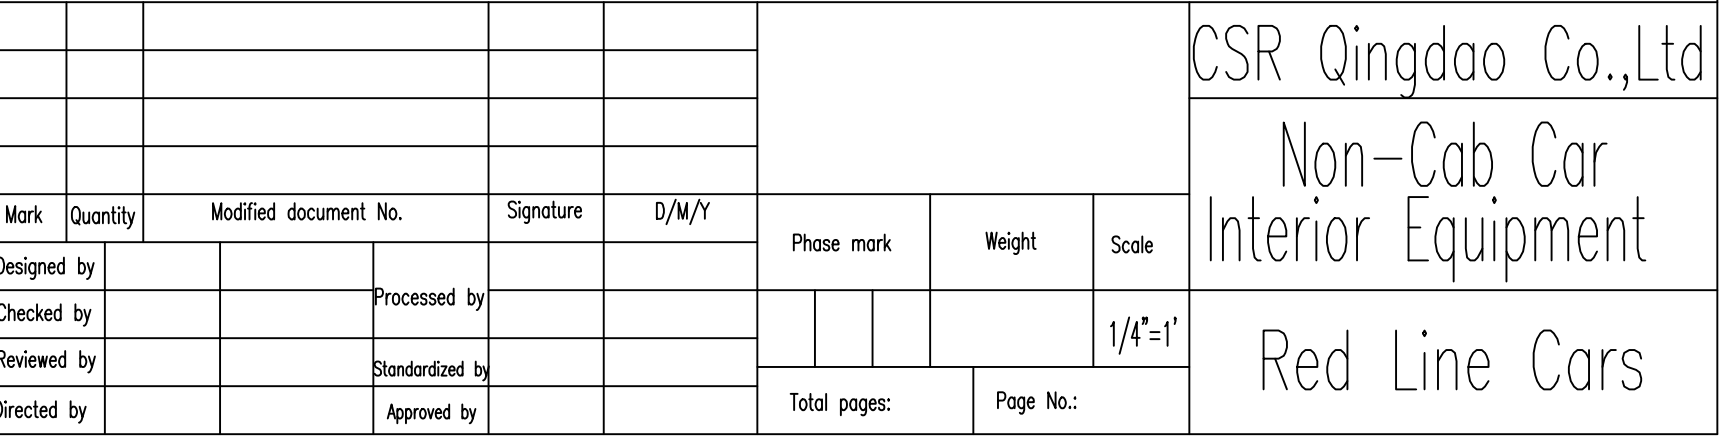



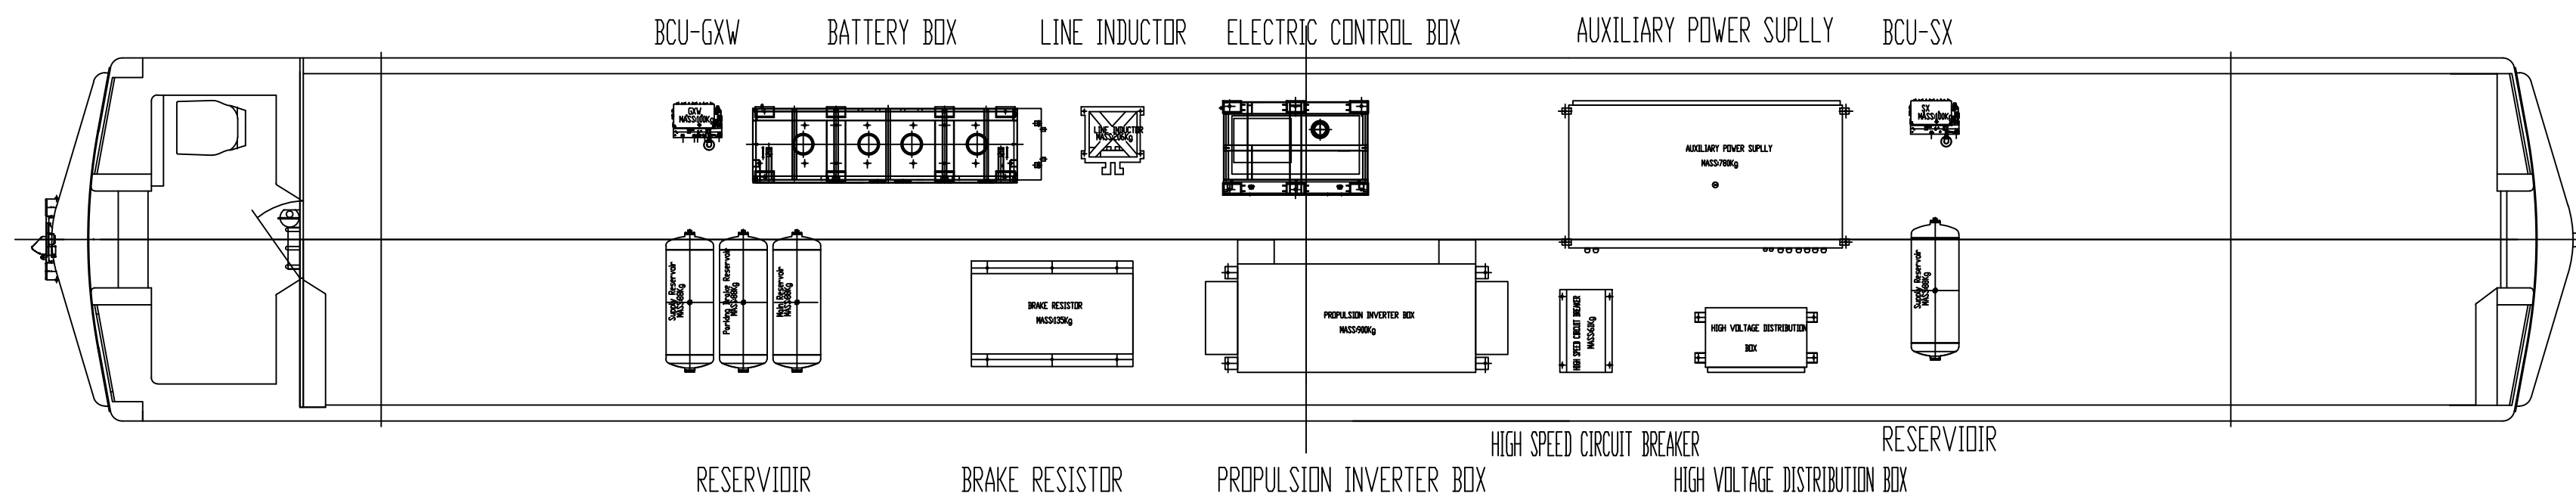
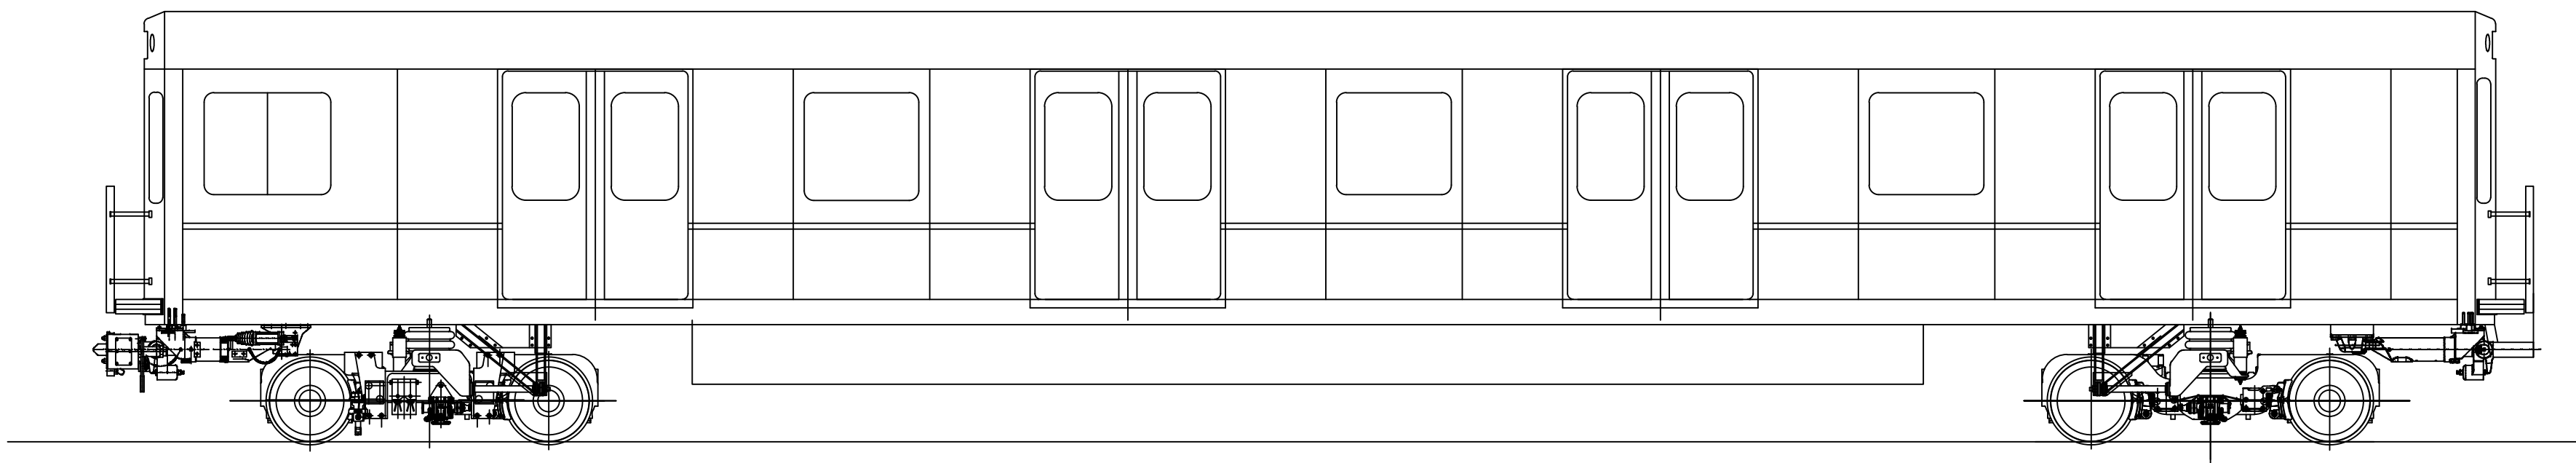


						CSR Qingdao Co.,Ltd					
									Cab Car Underframe Equipment		
Mark	Quantity	Modified document No.		Signature	D/M/Y	Phase mark	Weight	Scale			
Designed by				Processed by							
Checked by								1/4"=1'			
Reviewed by				Standardized by		Total pages:		Page No.:			
Directed by				Approved by							
						Red Line Cars					


Cab Car
Underframe Equipment
Red Line Cars

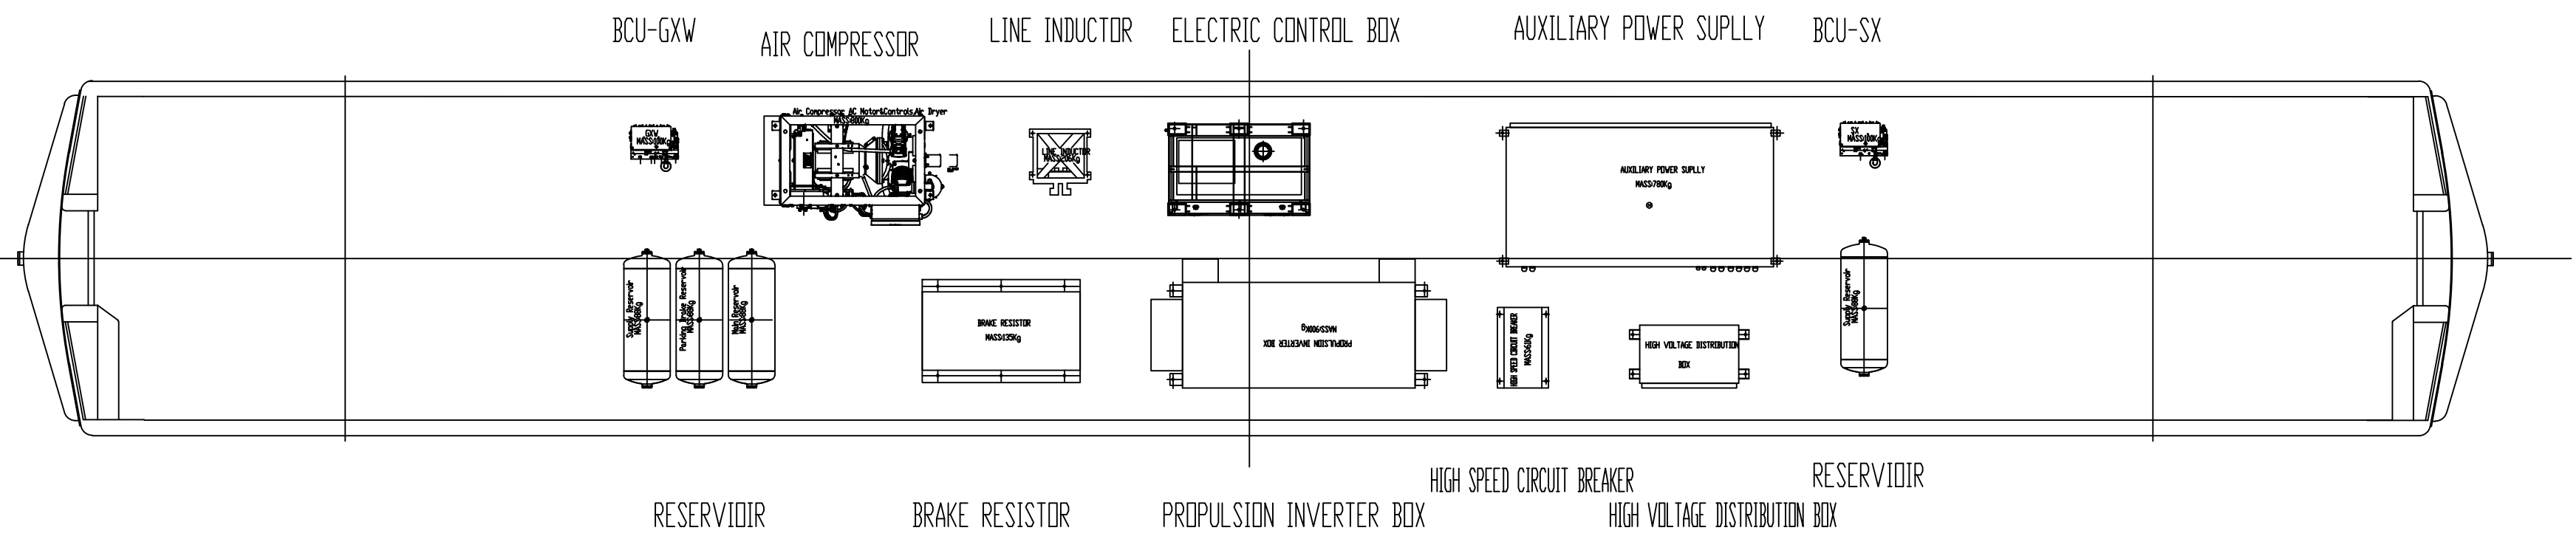
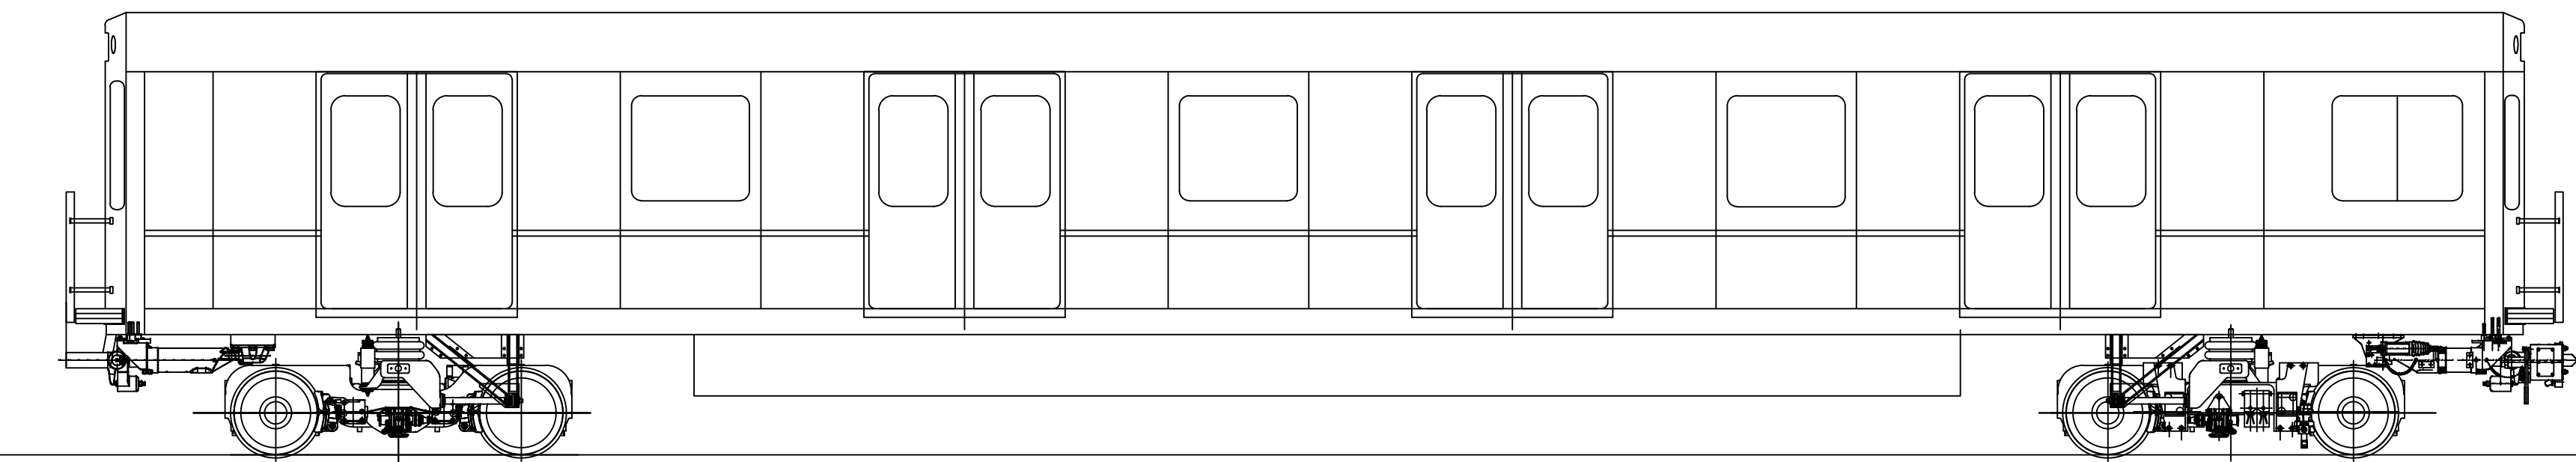


						CSR Qingdao Co.,Ltd					
									Non-Cab Car Underframe Equipment		
Mark	Quantity	Modified document No.		Signature	D/M/Y	Phase mark	Weight	Scale	Red Line Cars		
Designed by				Processed by				1/4"=1'			
Checked by											
Reviewed by				Standardized by							
Directed by				Approved by		Total pages:	Page No.:				

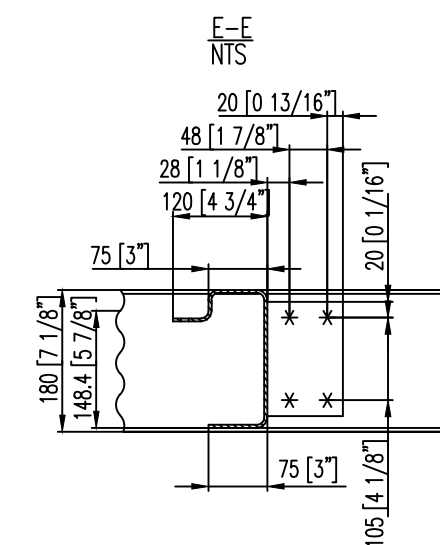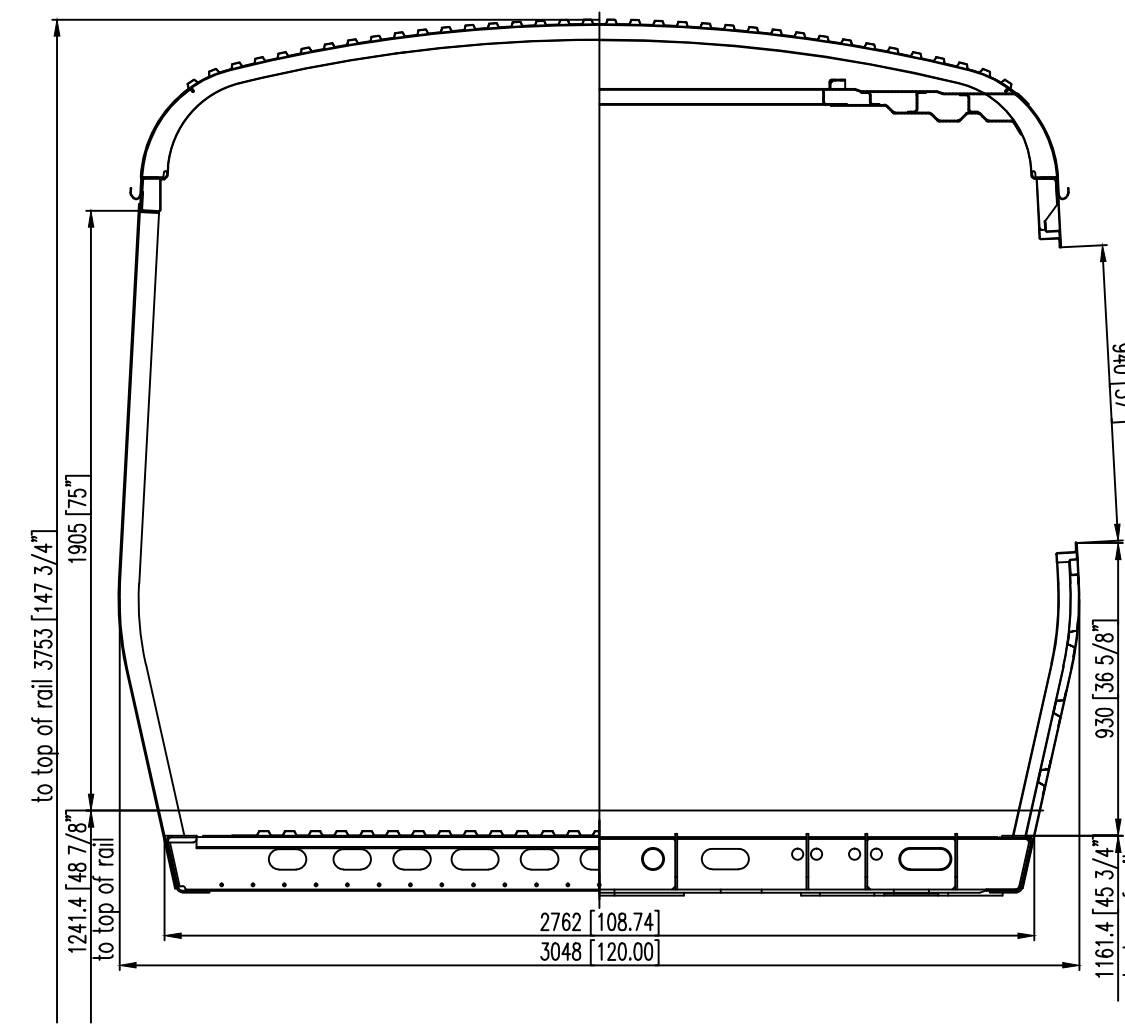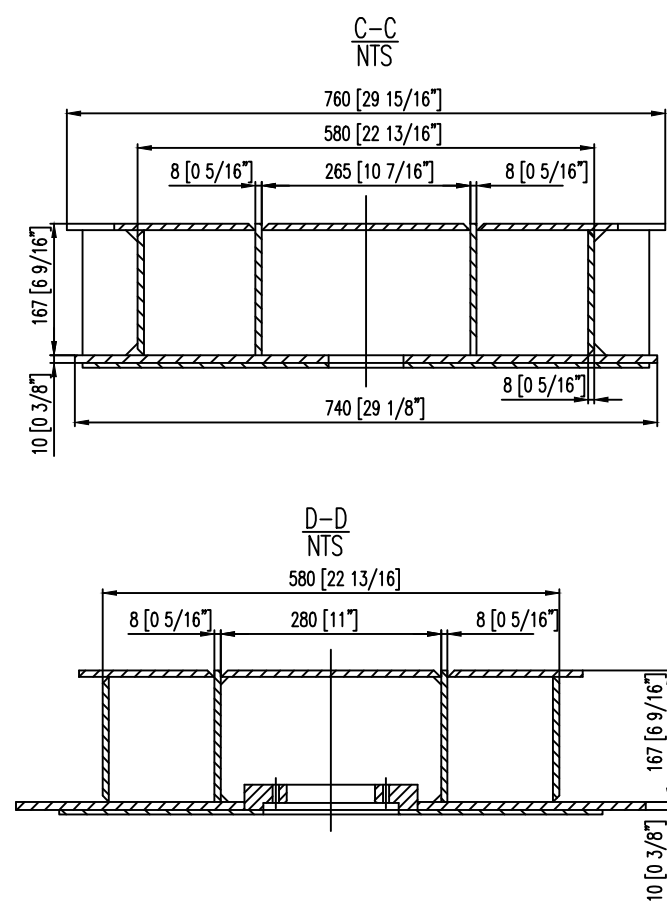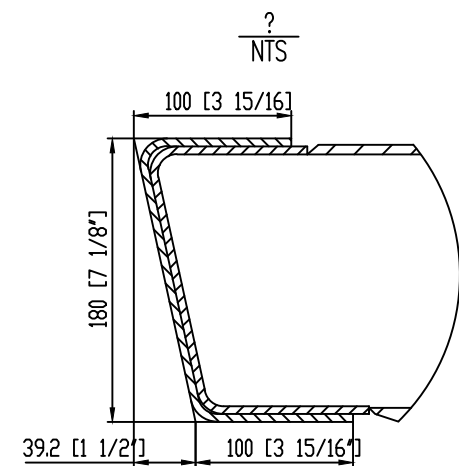



												CSR Qingdao Co.,Ltd					
												Carbody Structure					
Mark	Quantity	Modified document No.				Signature		D/M/Y		Phase mark			Weight		Scale		Red Line Cars
Designed by															1/4"=1'		
Checked by						Processed by											
Reviewed by						Standardized by											
Directed by						Approved by				Total pages:			Page No.:		1 of 2		

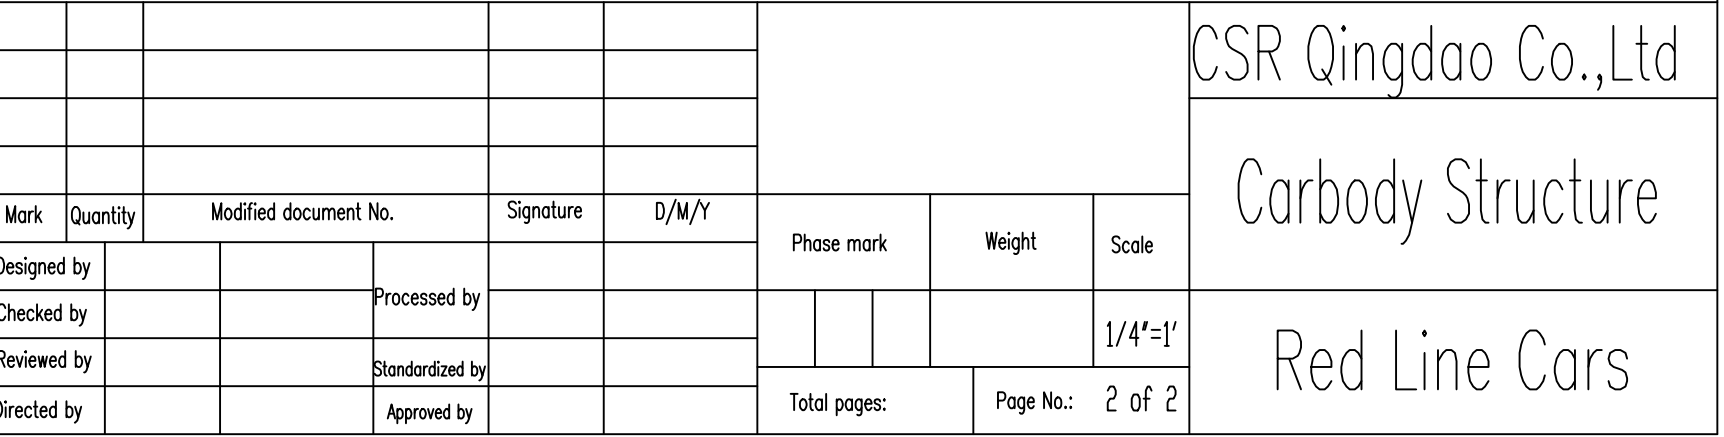




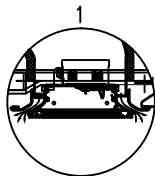
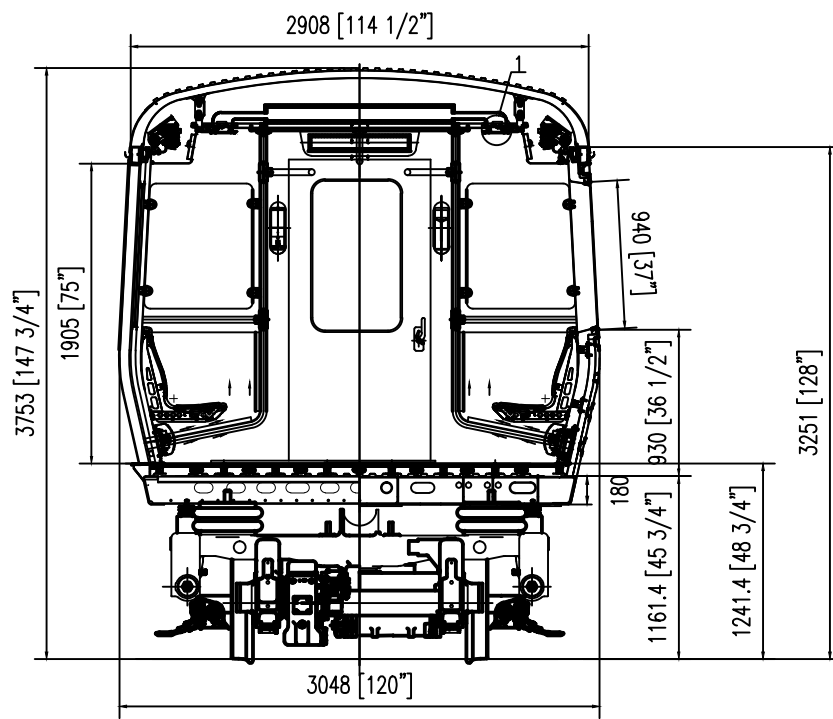


						CSR Qingdao Co.,Ltd		
						Section		
						General Arrangement		
Mark	Quantity	Modified document No.		Signature	D/A/Y	Phase mark	Weight	Scale
Designed by								
Checked by				Processed by				1/4" = 1"
Reviewed by				Standardized by				
Directed by				Approved by		Total pages:	Page No.:	


Red Line Cars

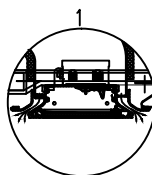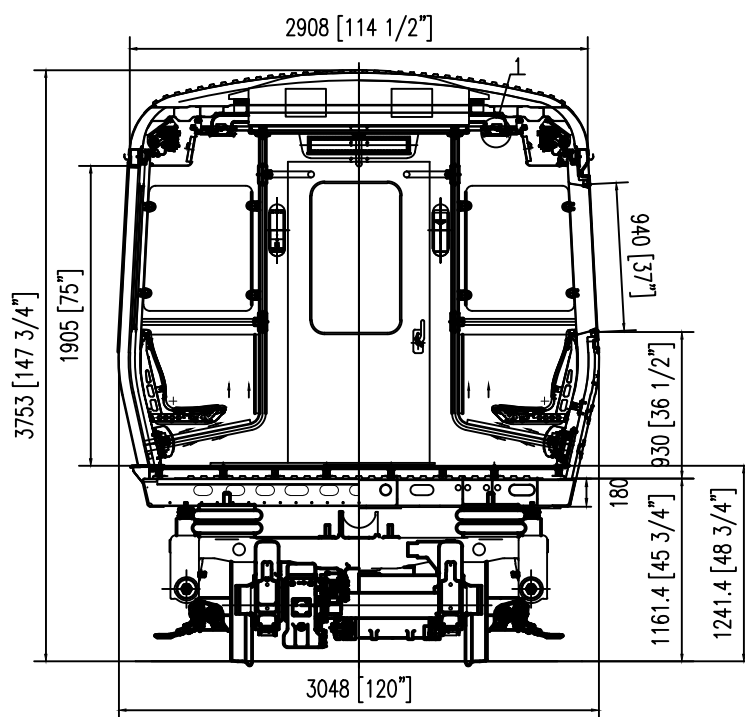


									CSR Qingdao Co.,Ltd
									Section HVAC
									General Arrangement
									Red Line Cars
Mark	Quantity	Modified document No.		Signature	D/M/Y	Phase mark	Weight	Scale	
Designed by				Processed by				1/4" = 1"	
Checked by									
Reviewed by				Standardized by					
Directed by				Approved by		Total pages	Page No.:		

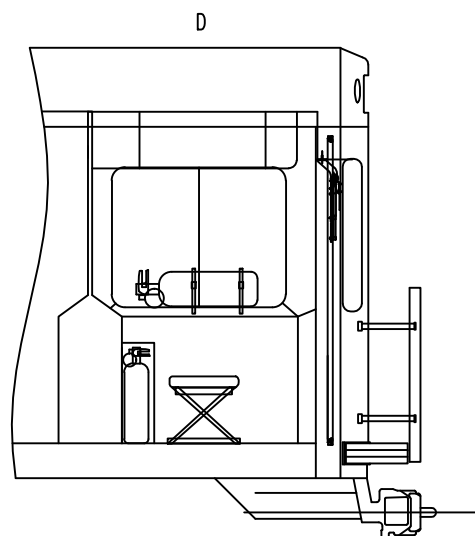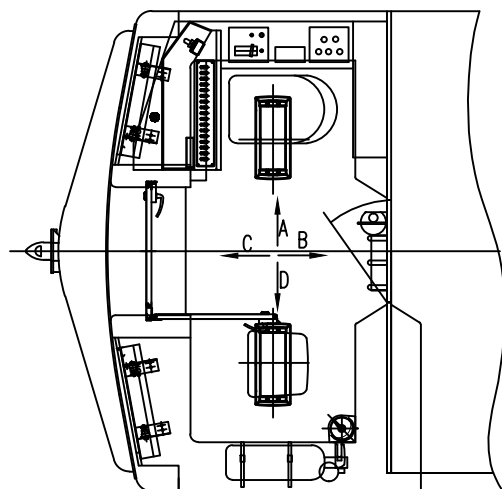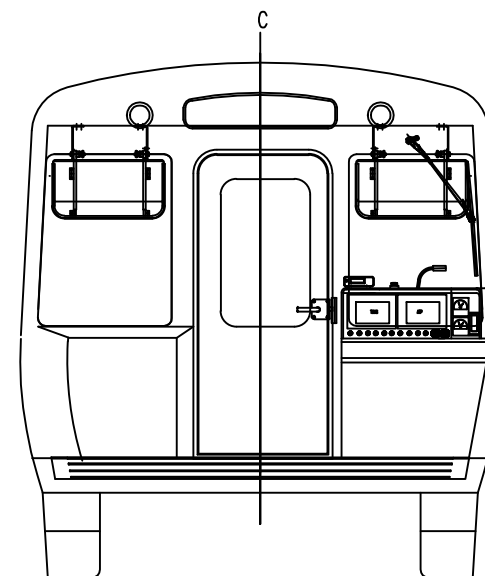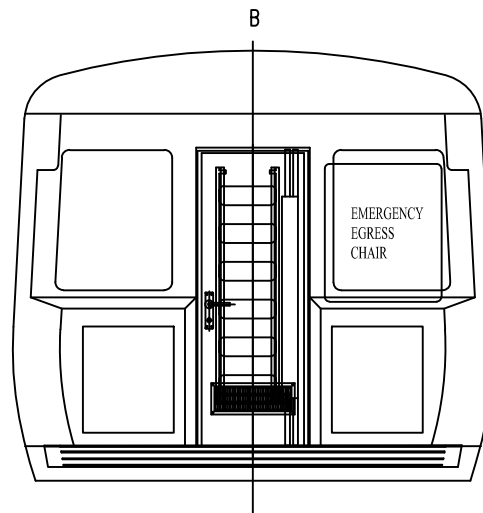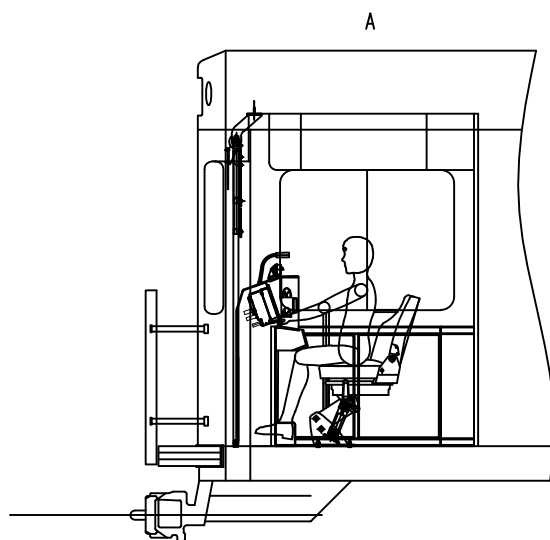

				CSR Qingdao Co.,Ltd			
				Cab and Consol Layout			
				Red Line Cars			
Mark	Quantity	Modified document No.	Signature	Q/N/Y	Phone mark	Weight	Scale
Designed by			Processed by				1/16"=1"
Checked by			Standardized by				
Reviewed by			Approved by		Total pages	Page No.	

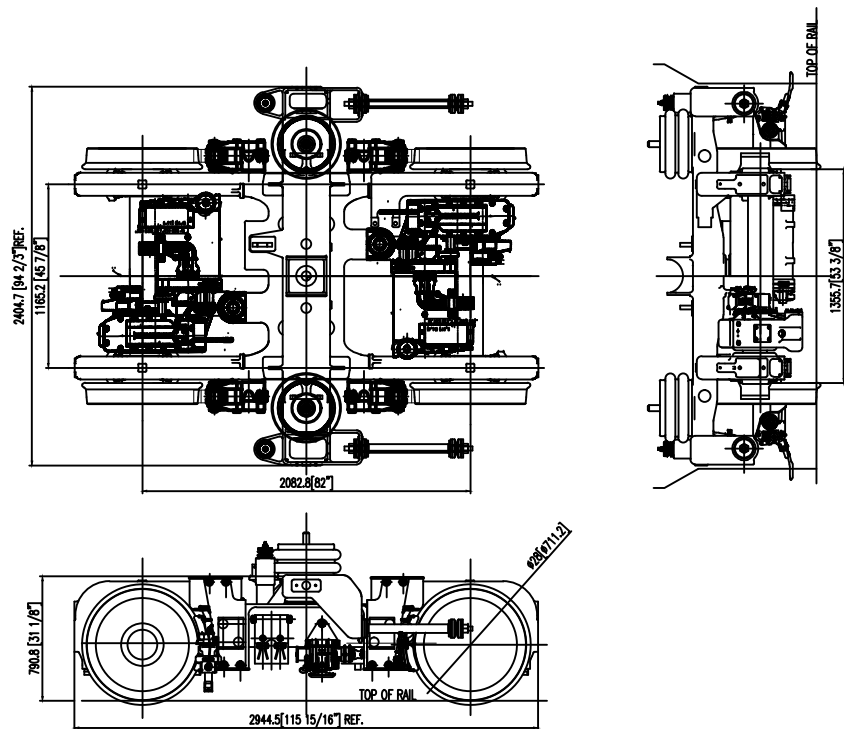

CSR Qingdao Co.,Ltd									
Truck Proposal									
Orange Line Cars									
Work	Quantity	Modified document No.	Signature	S/V/Y	Phase mark	Weight	Scale		
Designed by							1/4"=1"		
Checked by			Processed by						
Reviewed by			Reviewed by						
Directed by			Approved by					Total pages	Page No.:

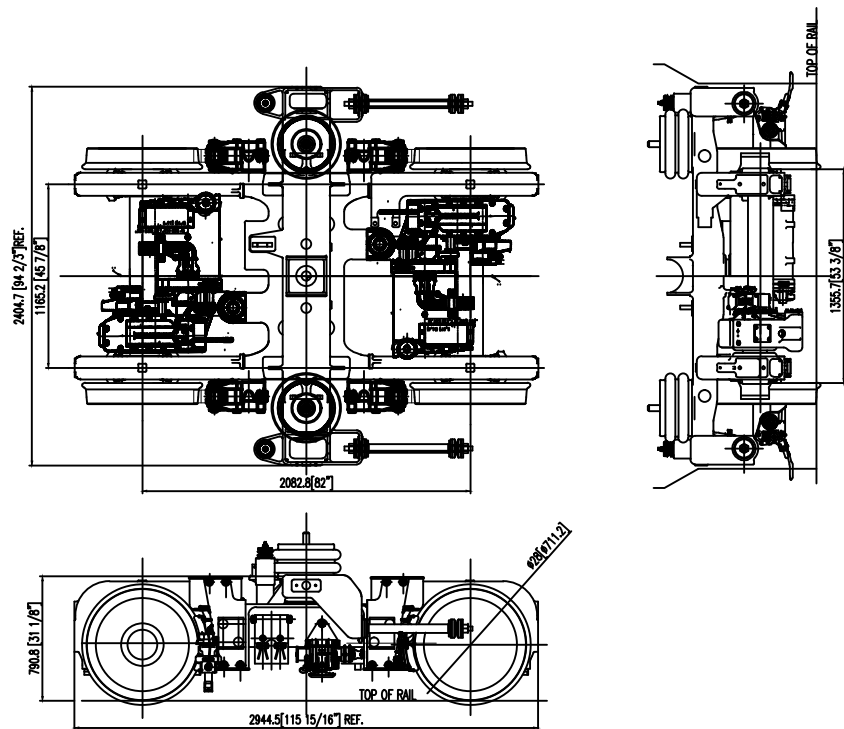

				CSR Qingdao Co.,Ltd		
				Truck Proposal		
				Red Line Cars		
Work	Quantity	Modified document No.	Signature	0/0/0	Phase mark	Weight
Designed by			Processed by			Scale
Checked by			Standardized by			1/4"=1"
Reviewed by			Approved by		Total pages:	Page No.: